

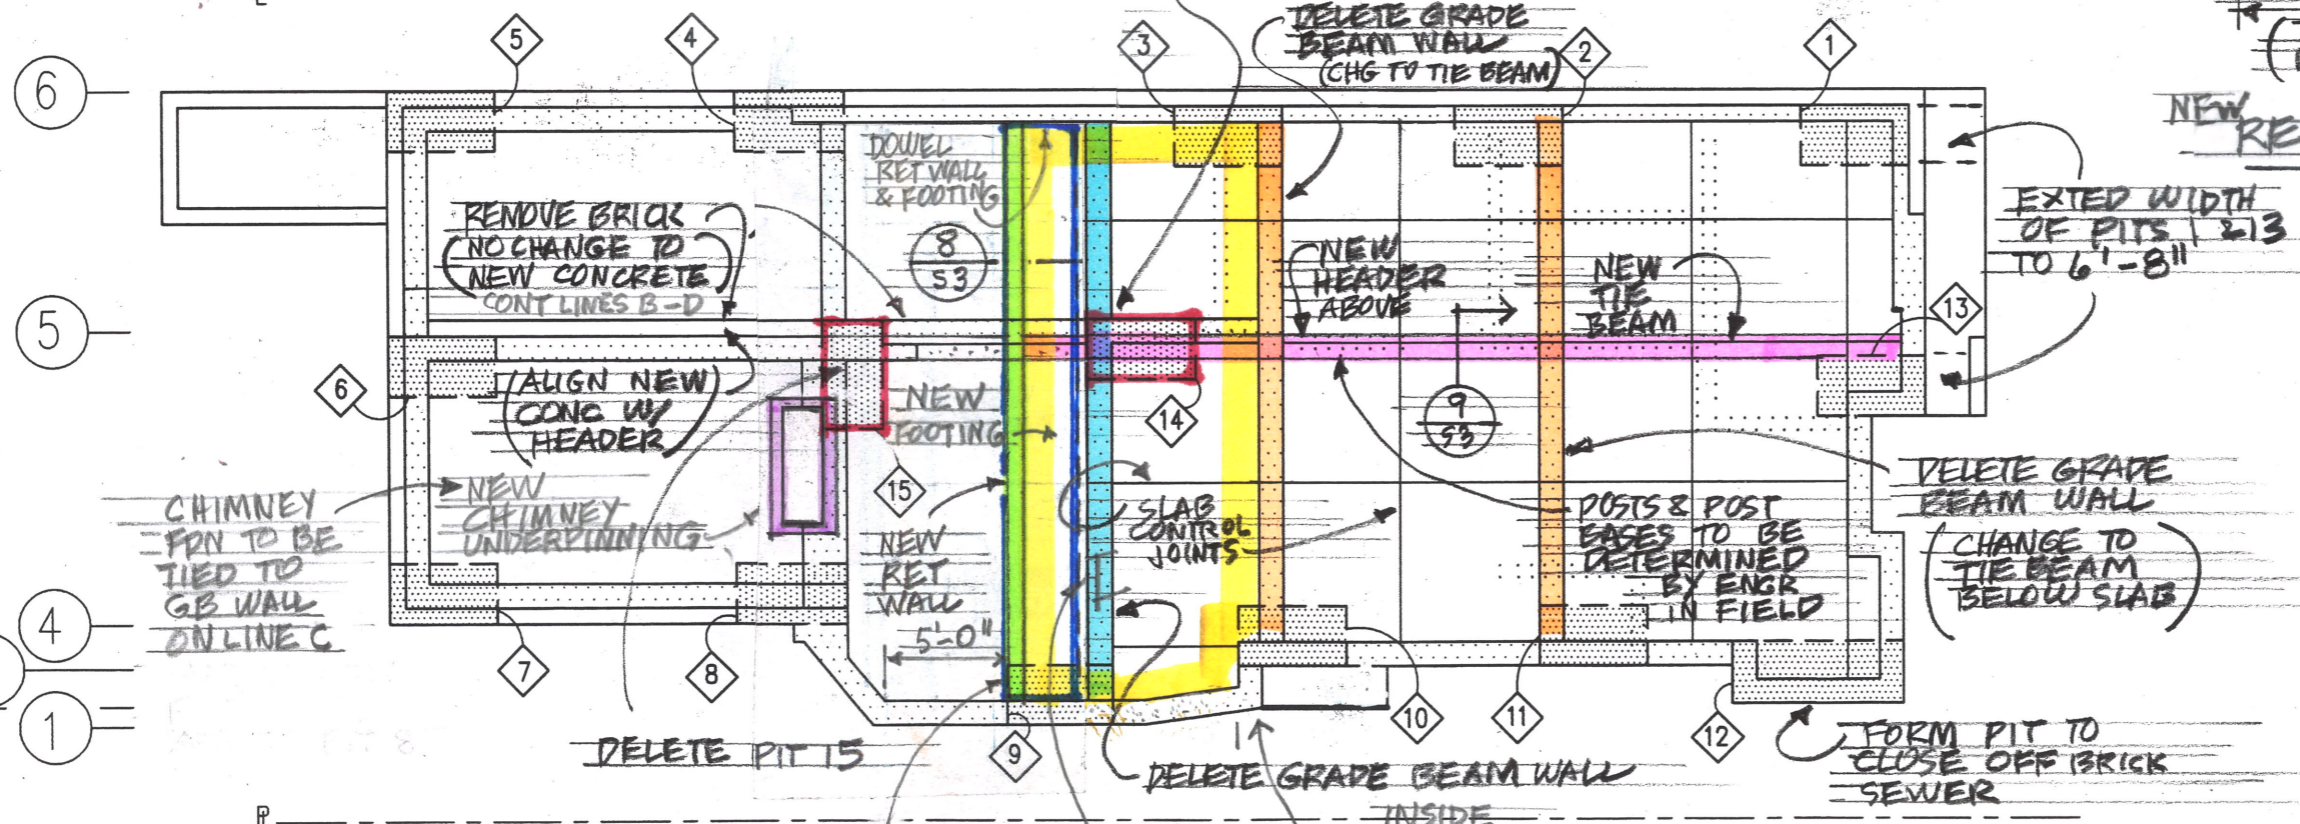


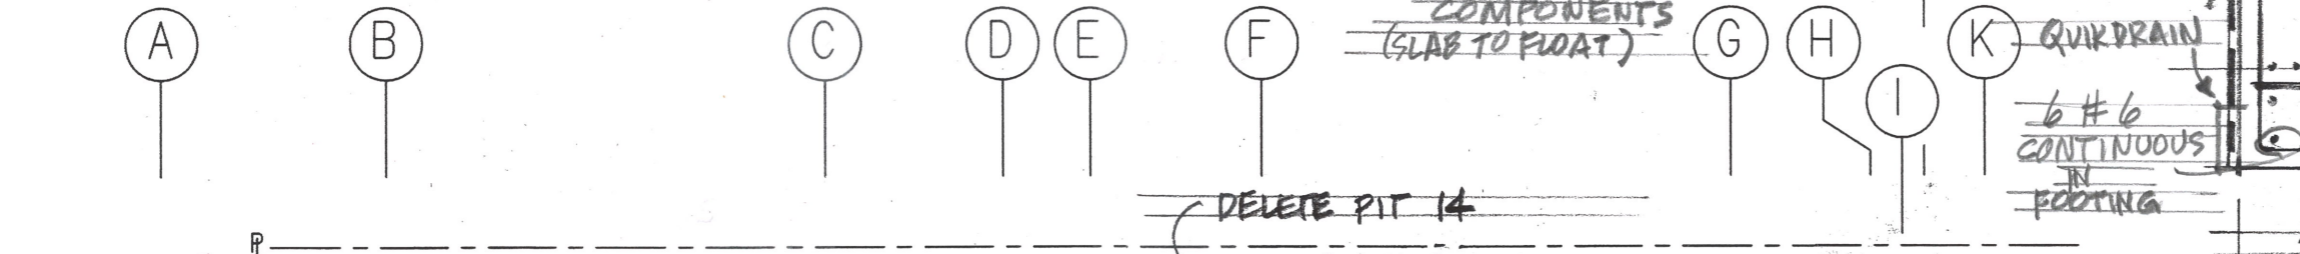

*Handwritten signature*

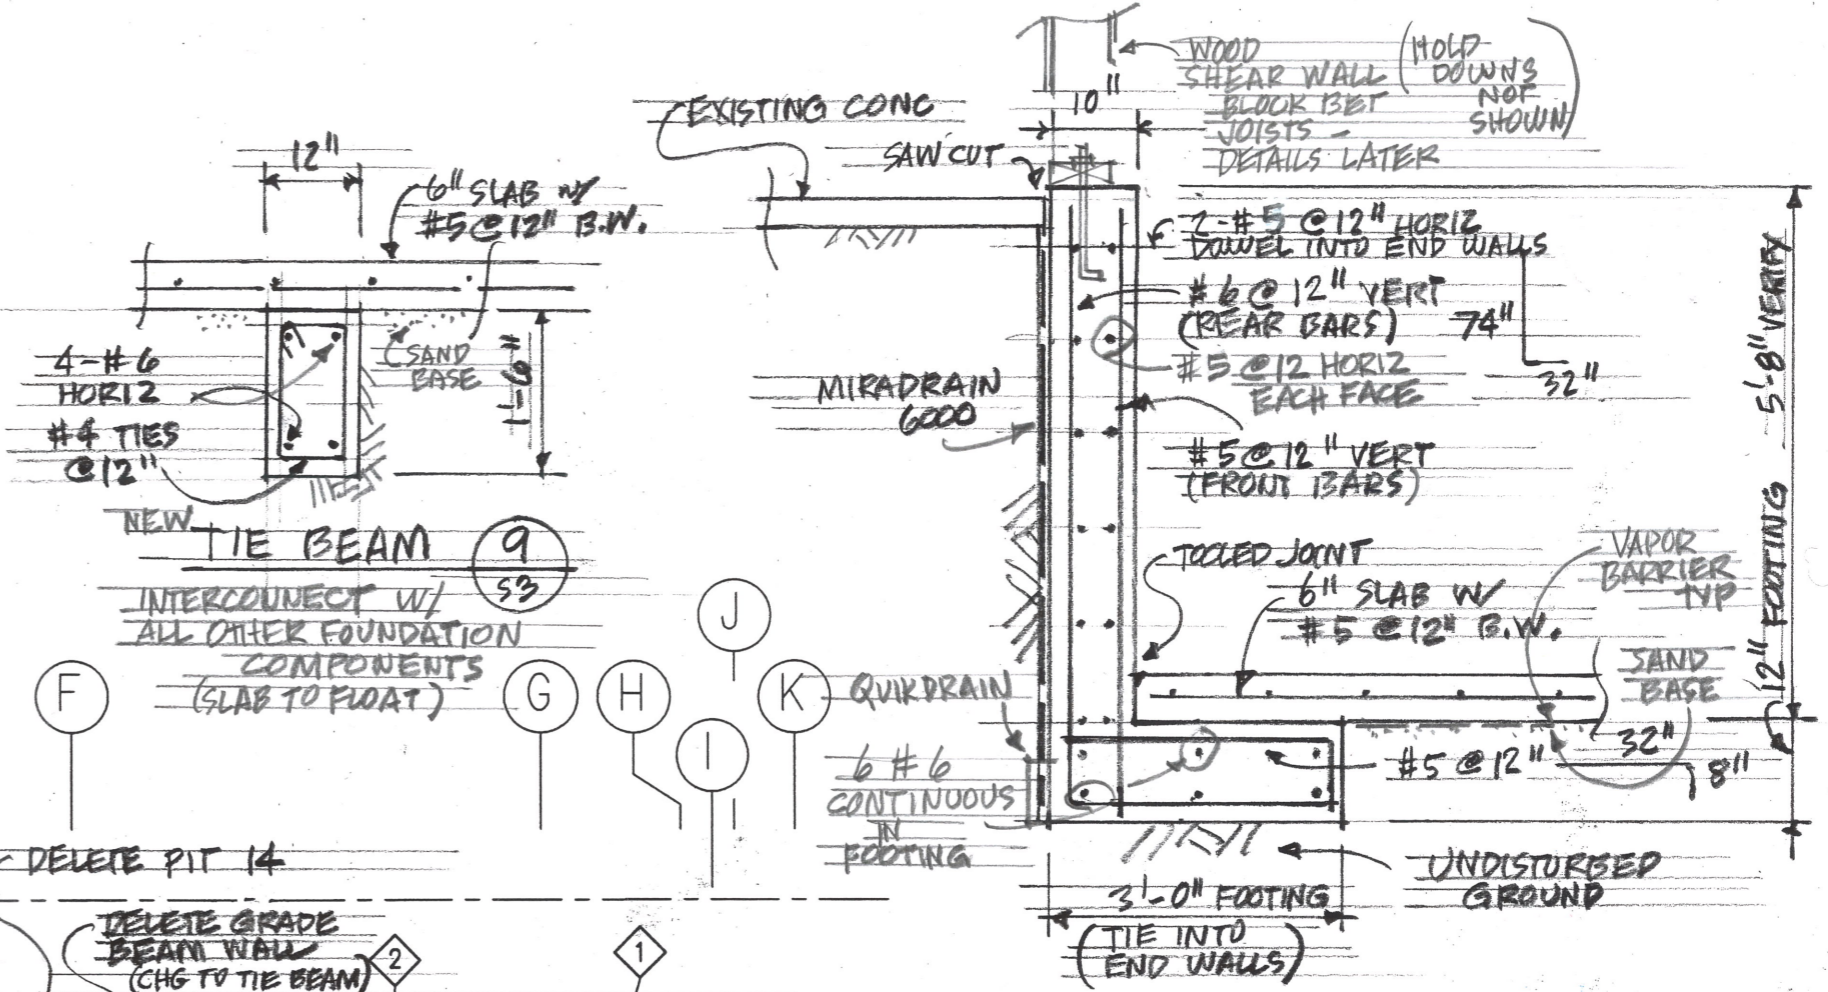


DETAILS 1/2" = 1'-0"

LEGEND

- NEW RETAINING WALL
- NEW FOOTING EDGE
- DELETED PITS
- NEW 18" TIE BEAM
- DELETE 34" GB WALL
- CHG 34" GB WALL TO 18" TIE
- NEW SLAB AREA (TO BE EXCAVATED)
- NEW CHIMNEY UP (DEPTH T.B.D)

**1**  
**S2** SITE & FOUNDATION PLAN

 

1/8" = 1'-0"

REVISIONS TO STRUCT DWGS S-2 & S-3  
 LBK 2 8 NOV 2011 2175 GREEN SF  
3 24 NOV 2011