




WEST ELEVATION
SCALE: 1/8" = 1'-0"

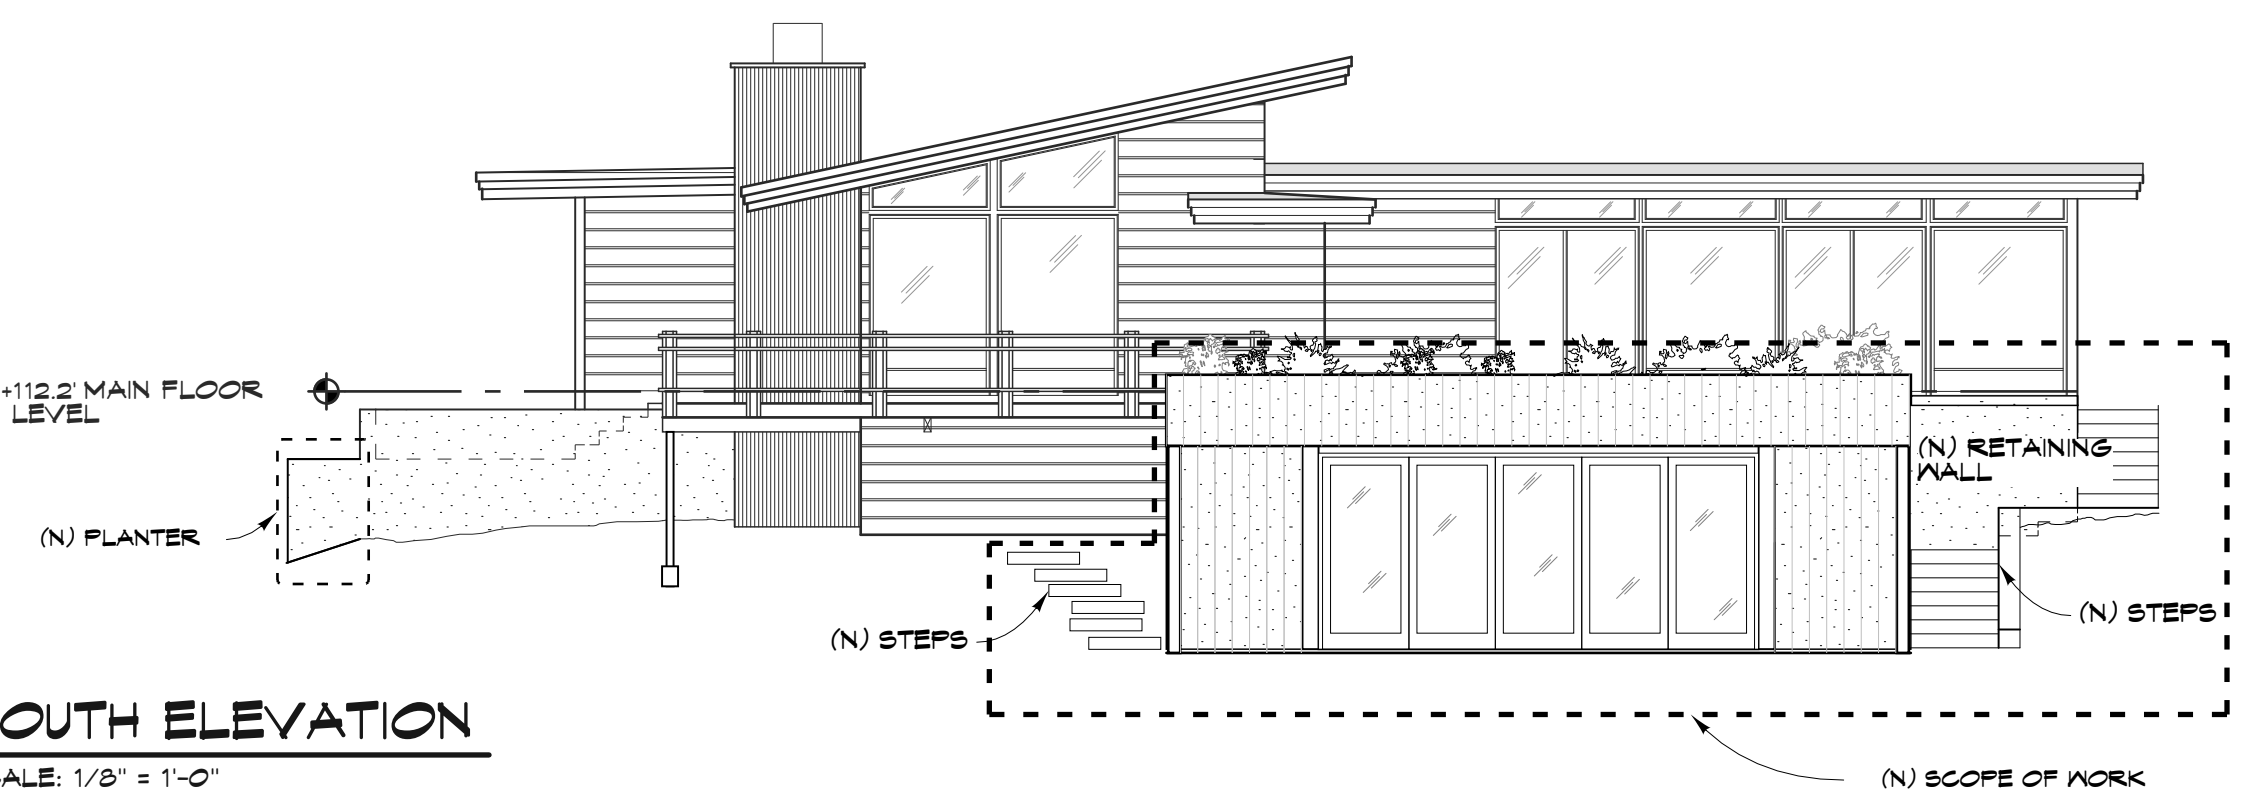


SOUTH ELEVATION
SCALE: 1/8" = 1'-0"

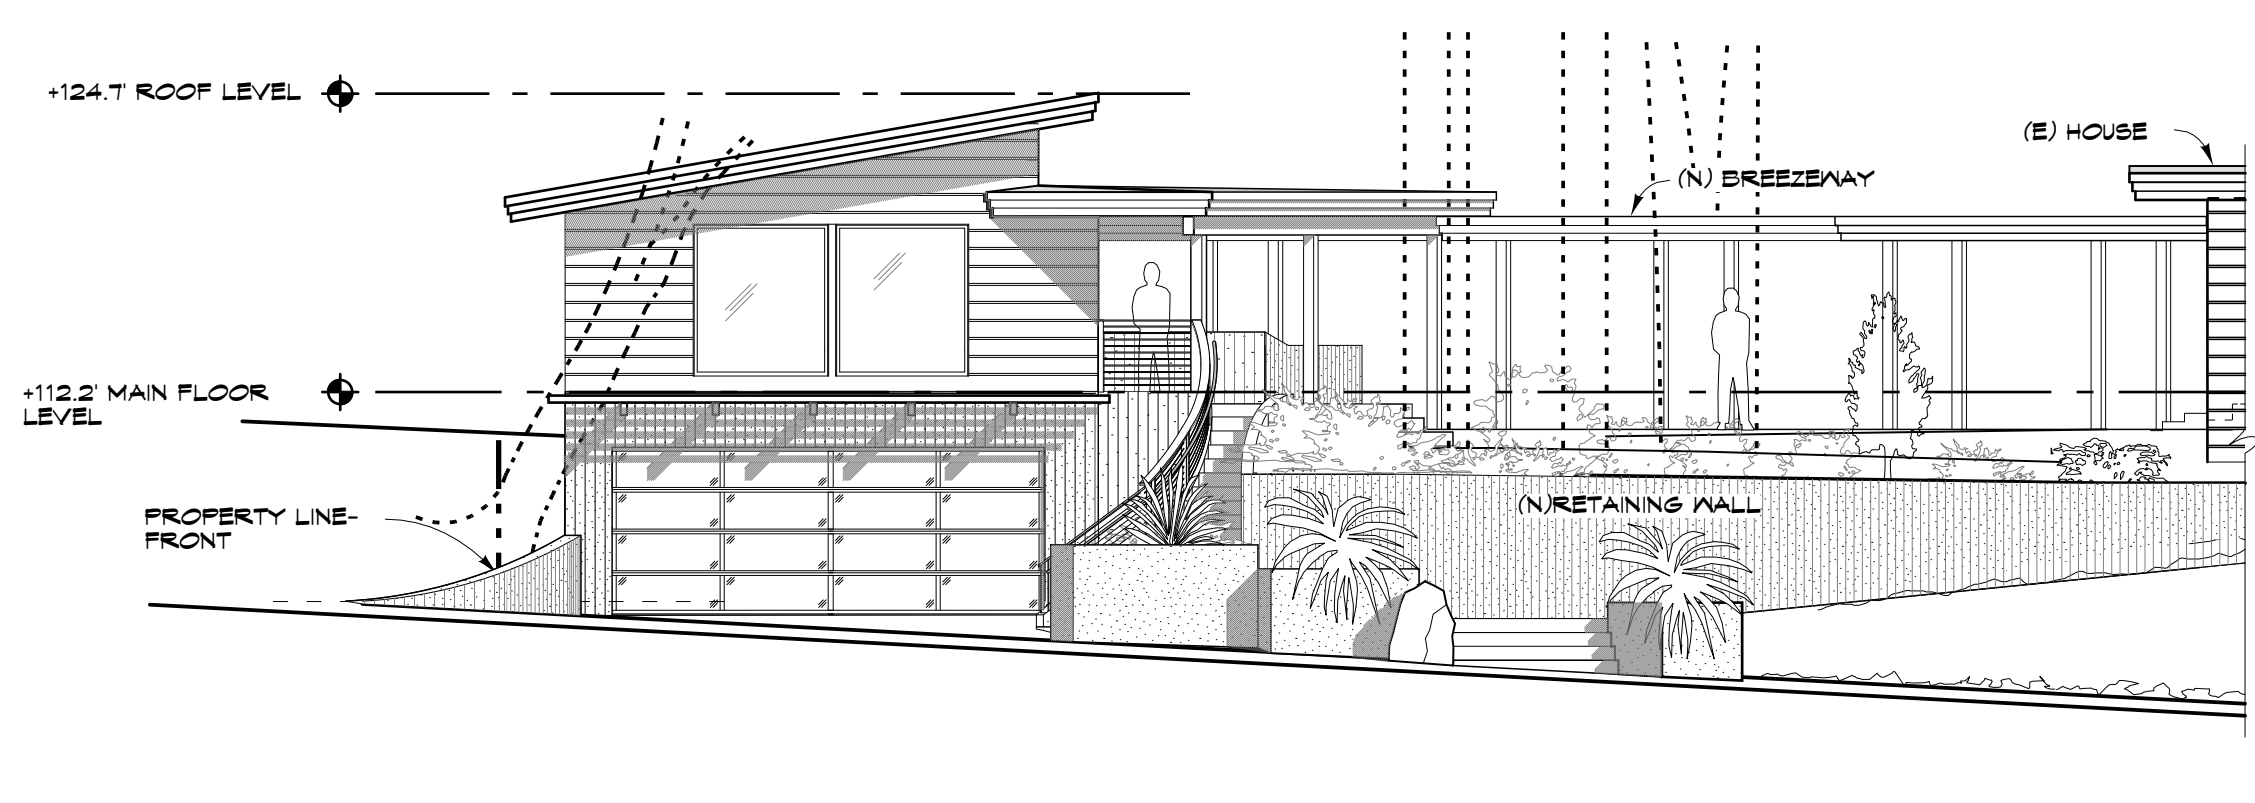

WEST COTTAGE ELEVATION
SCALE: 1/8" = 1'-0"

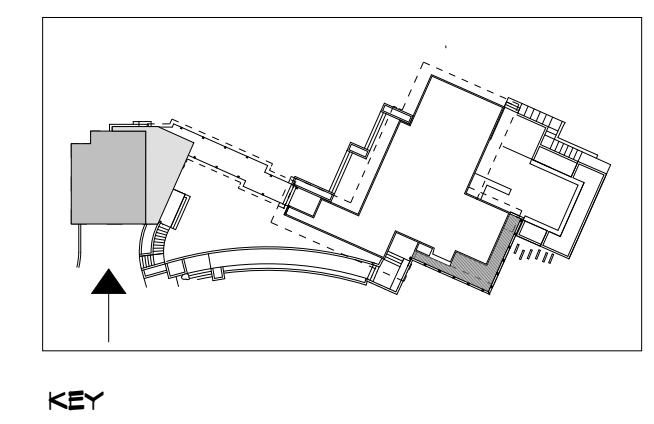


KEY

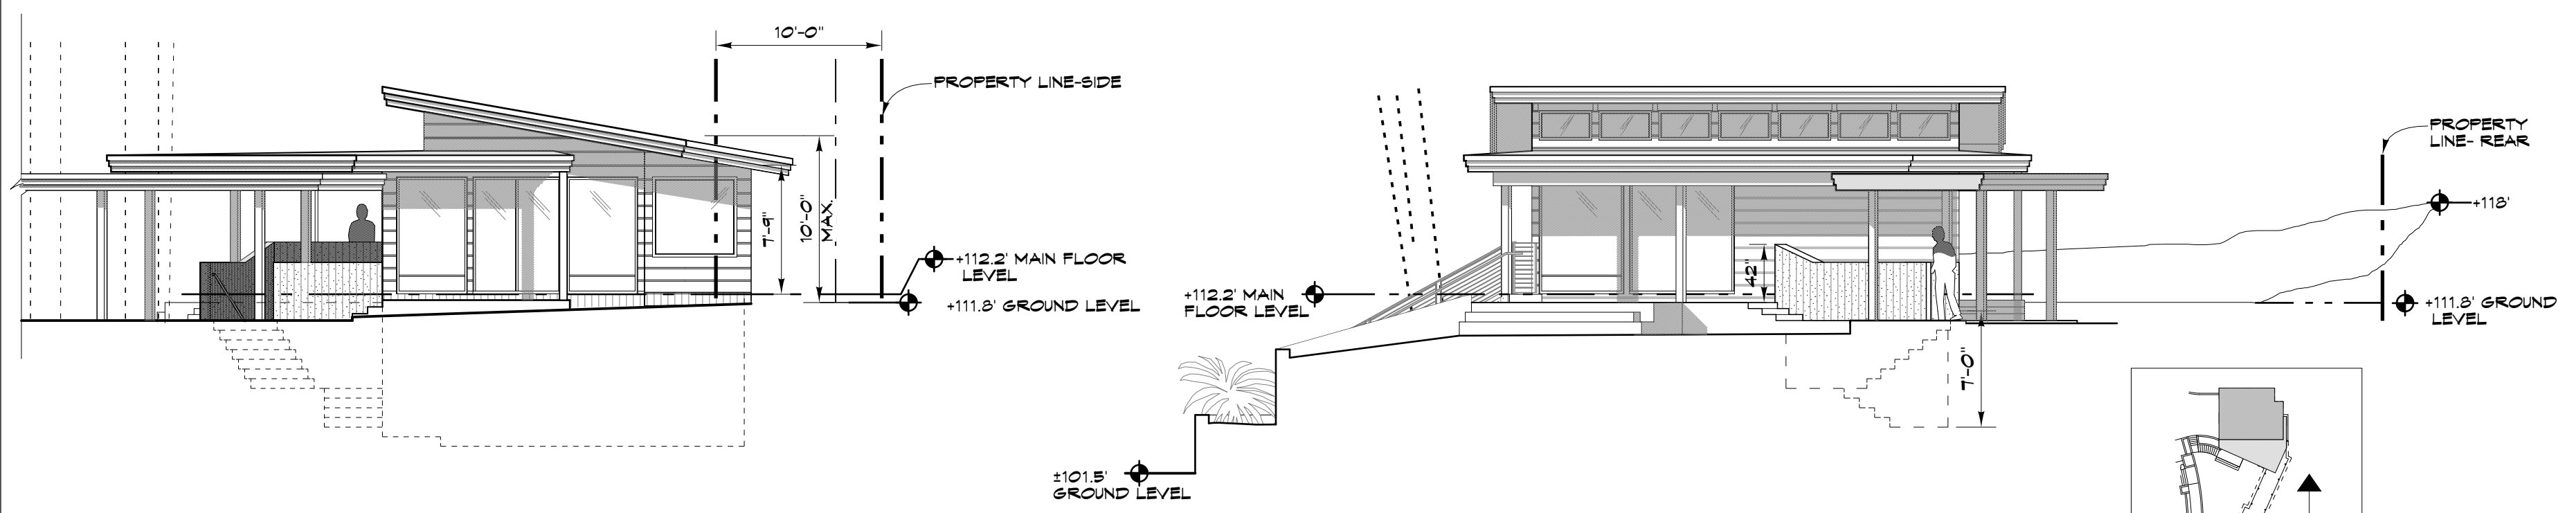


EAST COTTAGE ELEVATION
SCALE: 1/8" = 1'-0"


SOUTH COTTAGE ELEVATION
SCALE: 1/8" = 1'-0"

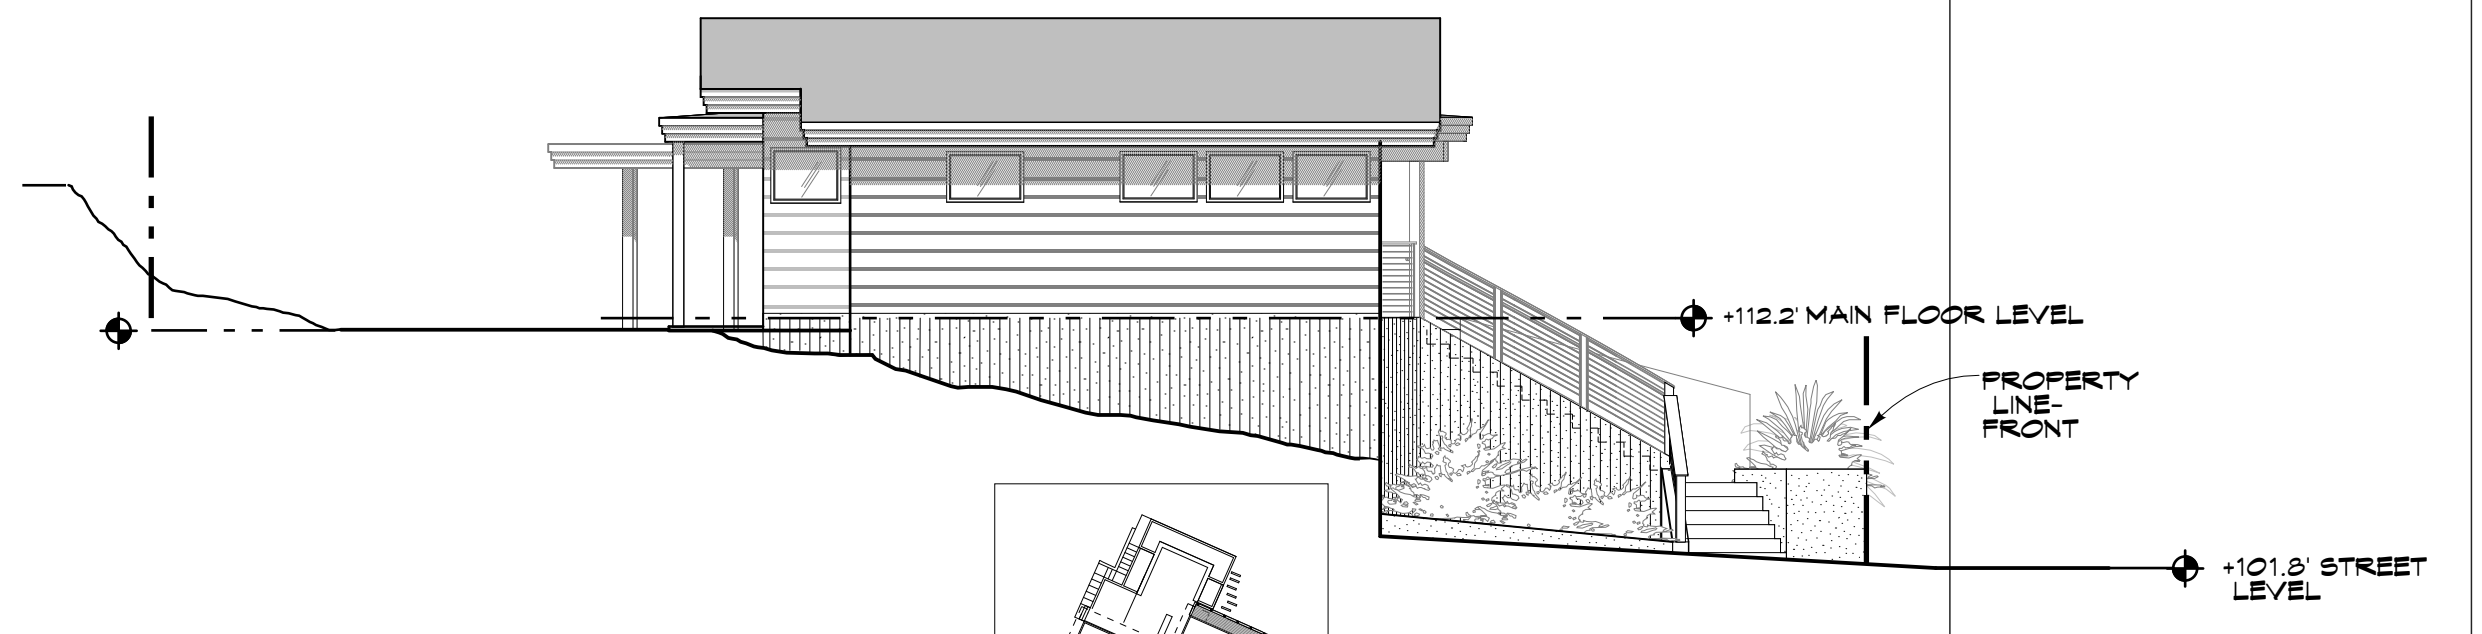


NORTH COTTAGE ELEVATION
SCALE: 1/8" = 1'-0"

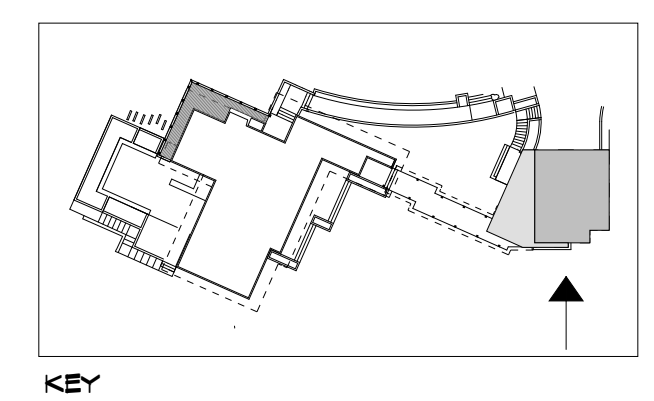

KEY

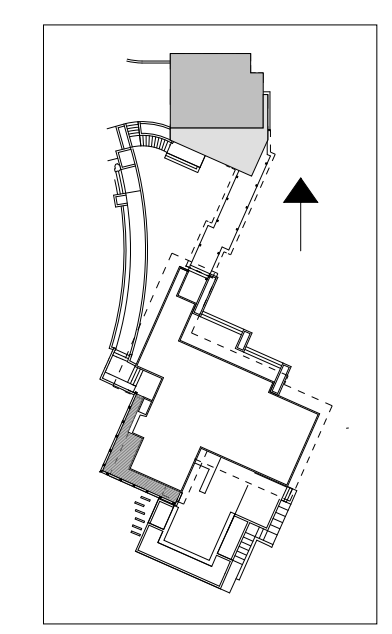

KEY

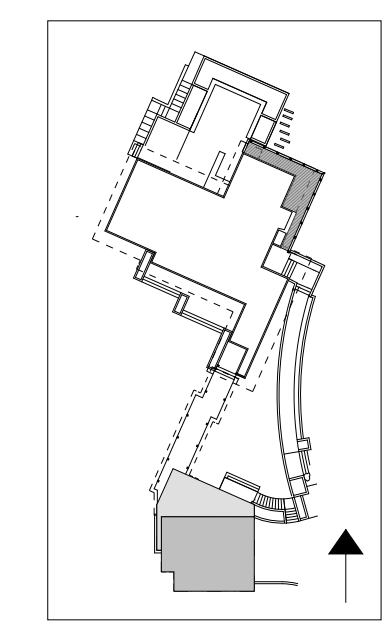

JOB TITLE 66 SOUTHAMPTON AVE. BERKELEY, CA 94707	
SHEET TITLE ELEVATIONS	
JOB NO. 180B	DATE 2/27/14
DRAWN AV/NR	CHECKED SR/POB
SHEET A-1.4.1 OF 7 SHEETS	