




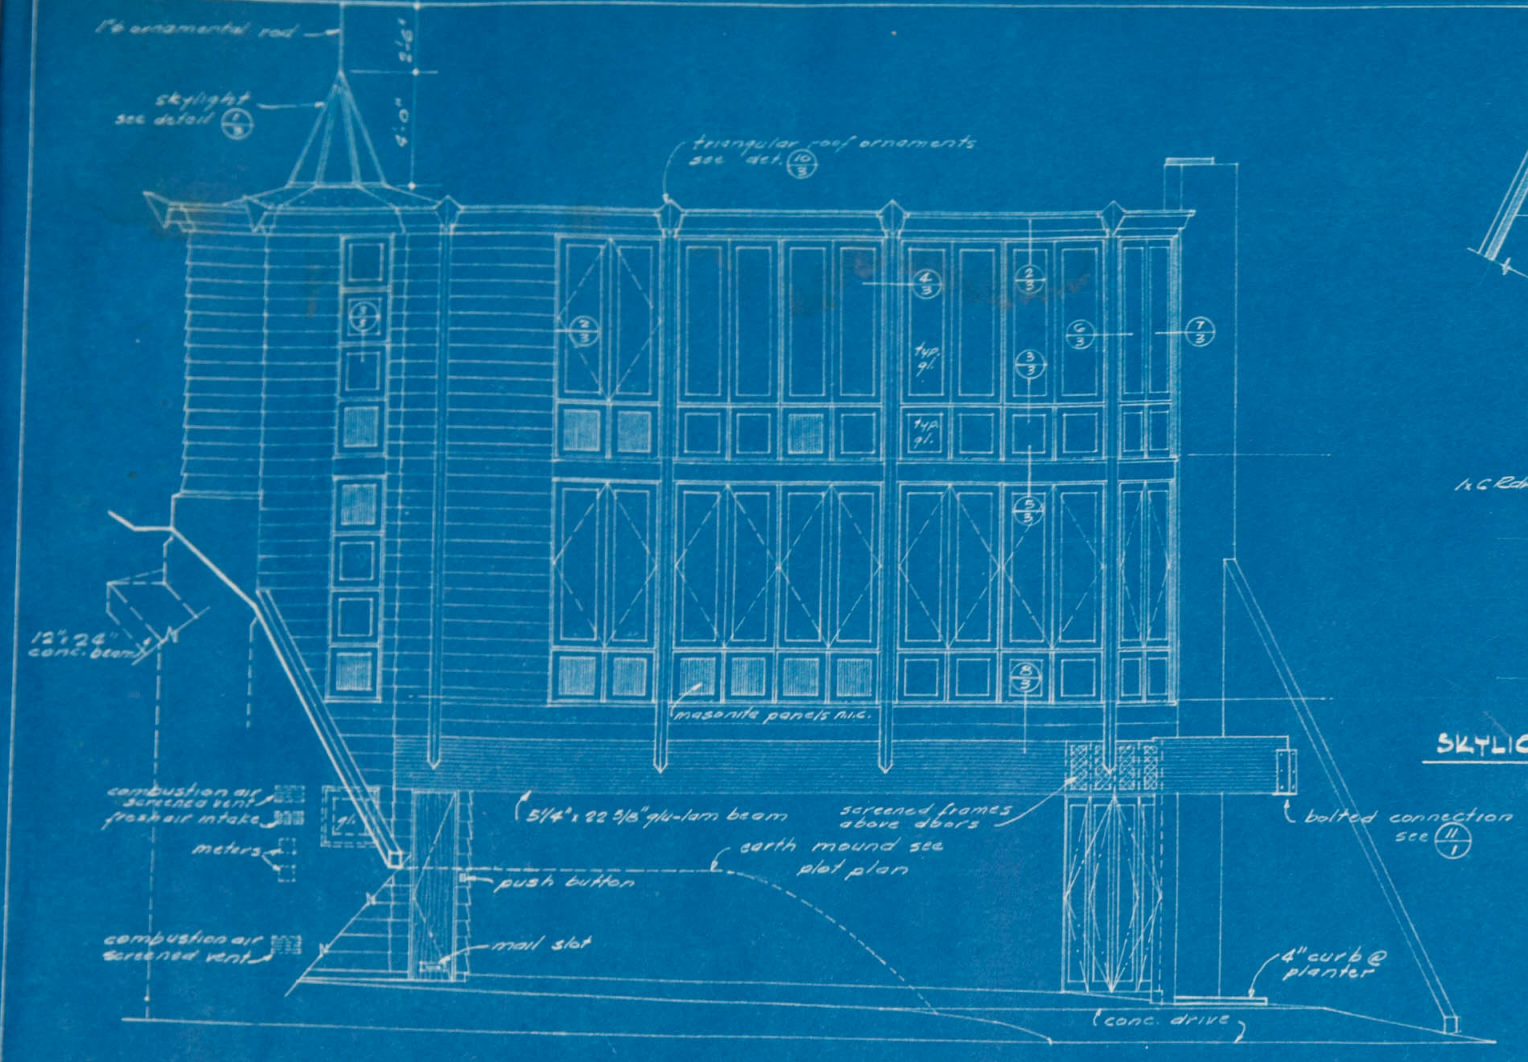


SOUTH ELEVATION $\frac{1}{4}" = 1'-0"$
(no foundations shown)

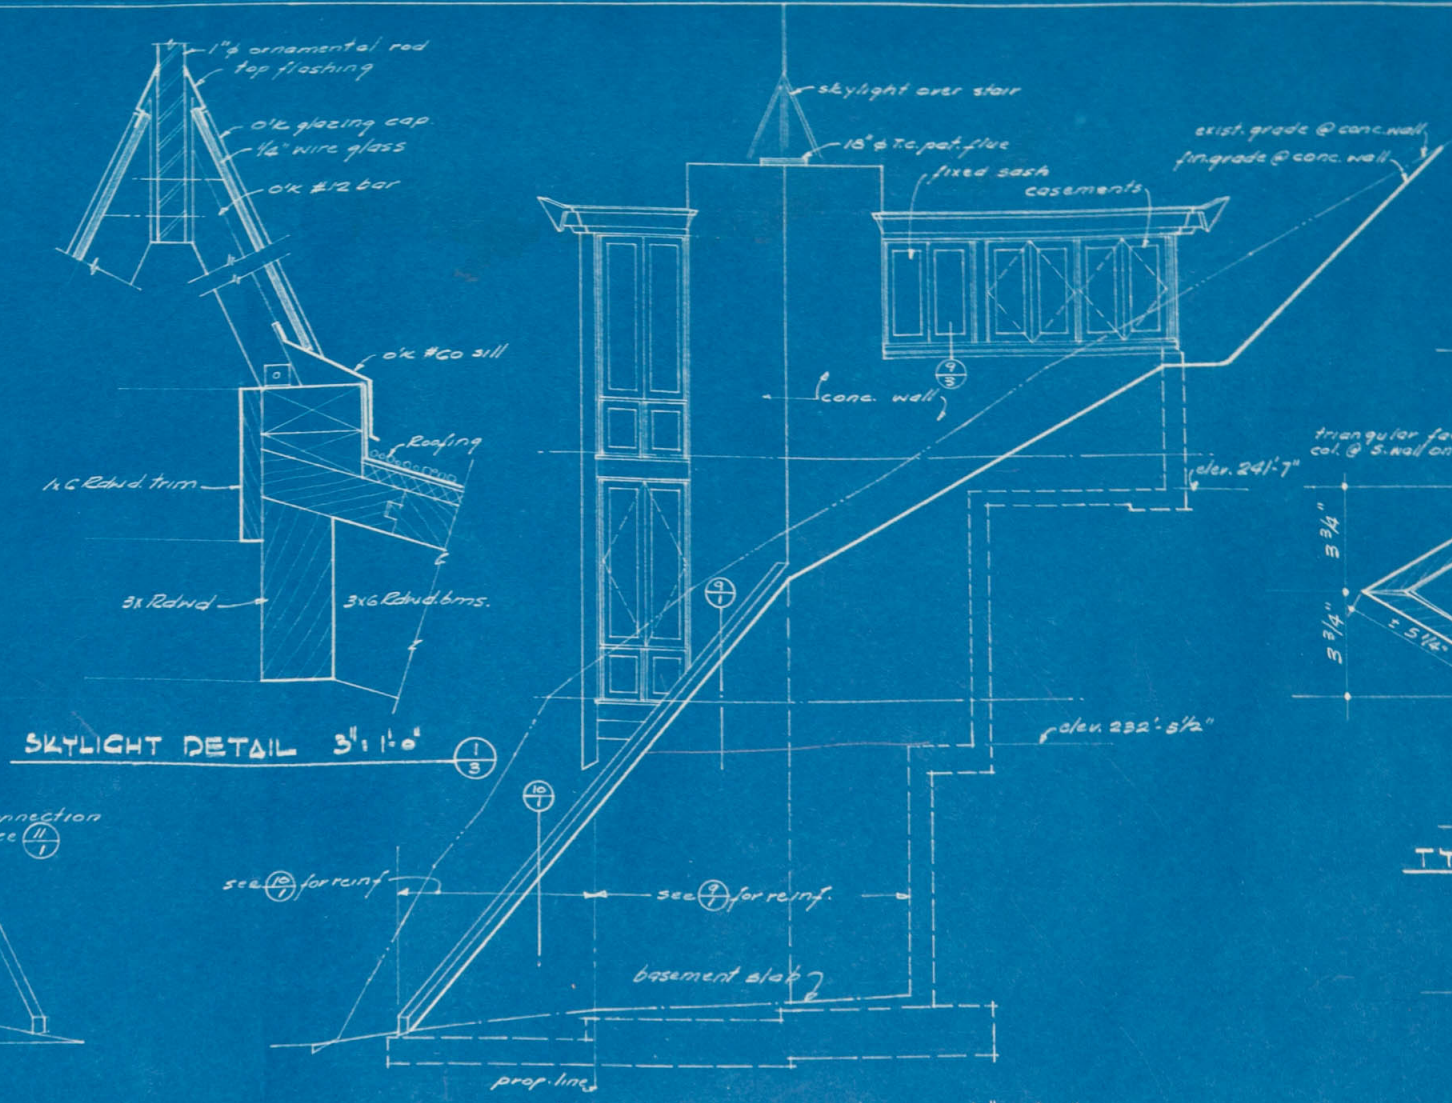


EAST ELEVATION $\frac{1}{4}" = 1'-0"$

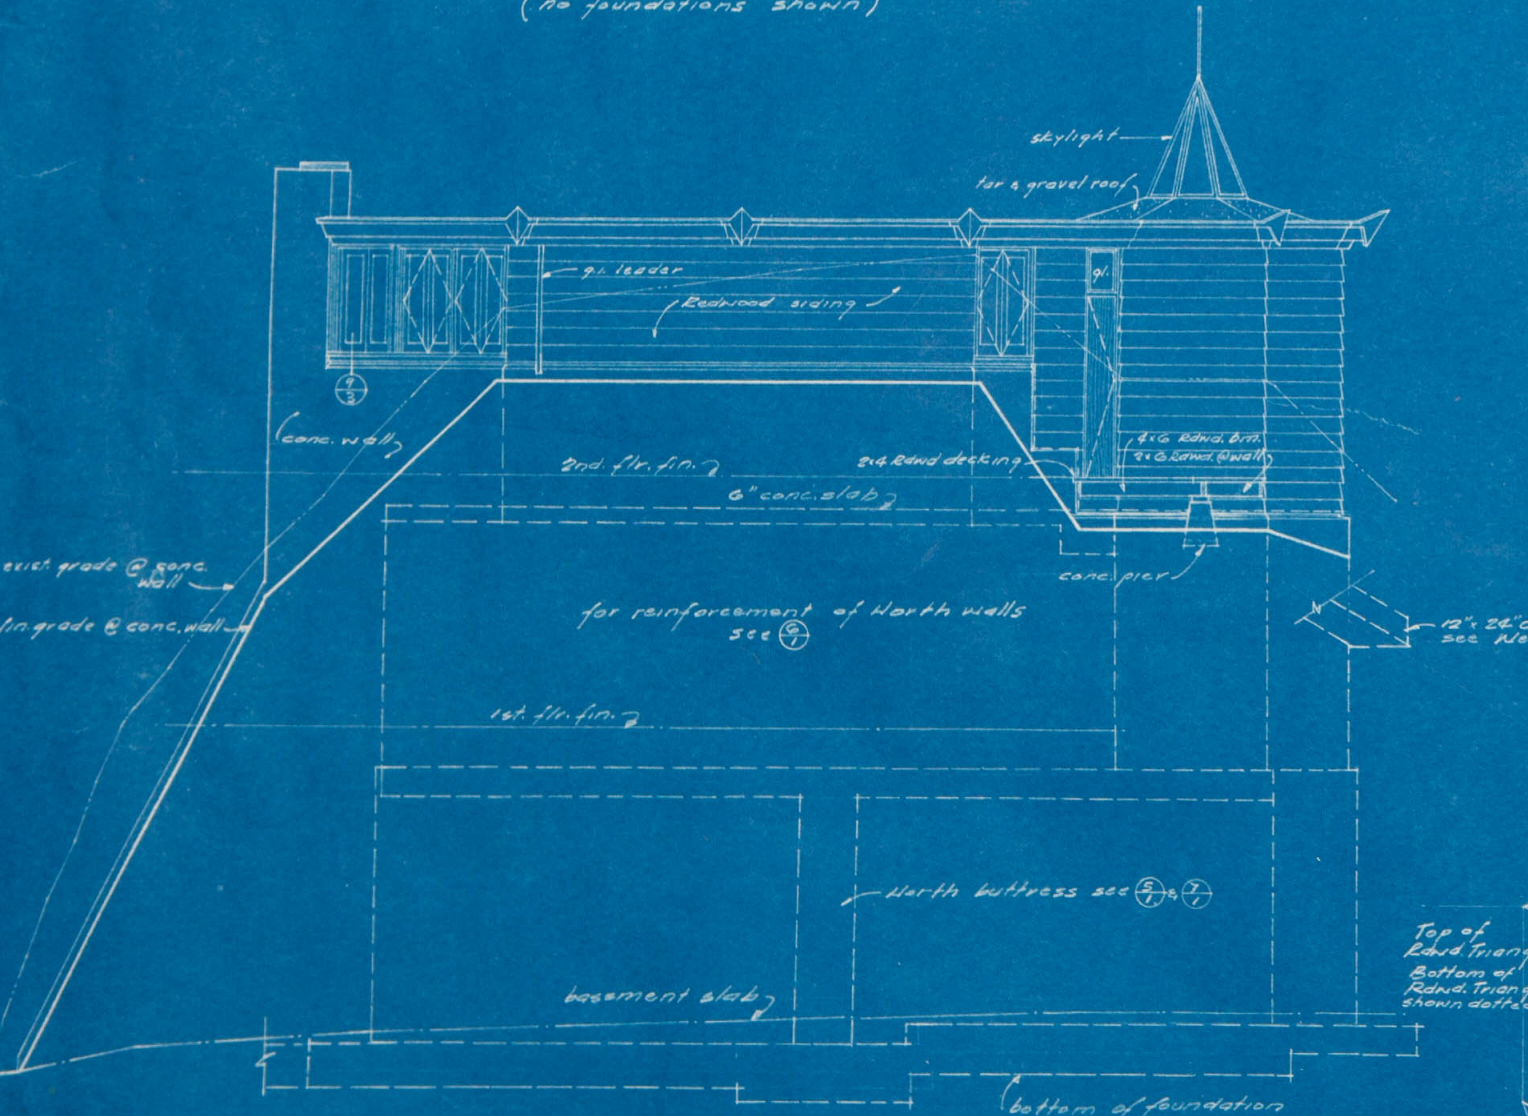

NORTH ELEVATION $\frac{1}{4}" = 1'-0"$

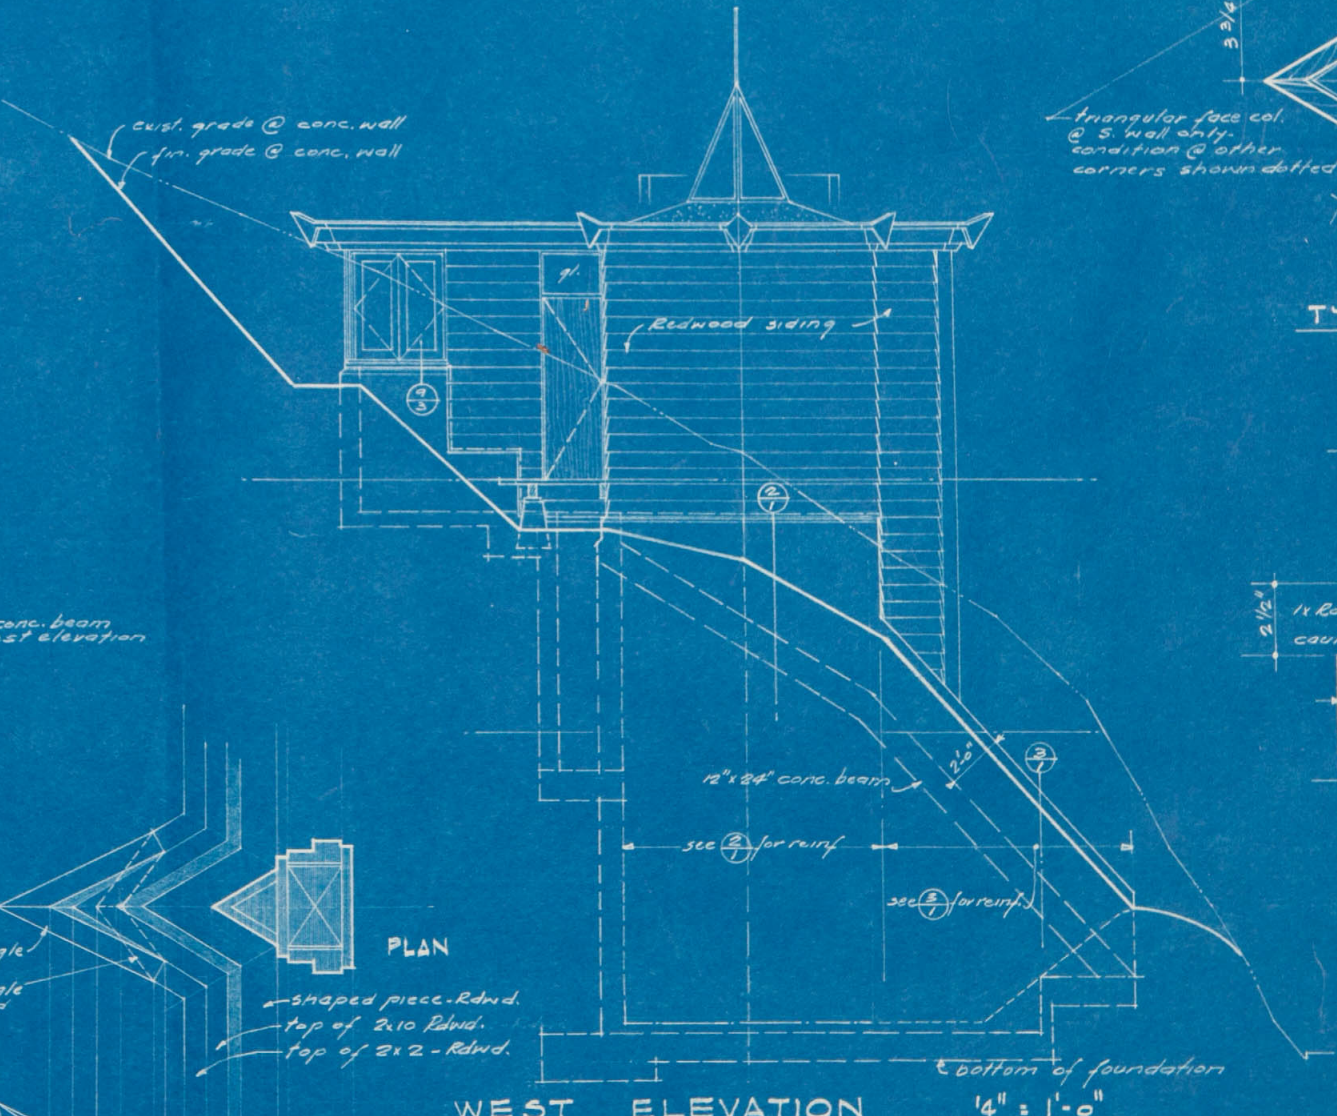


WEST ELEVATION $\frac{1}{4}" = 1'-0"$

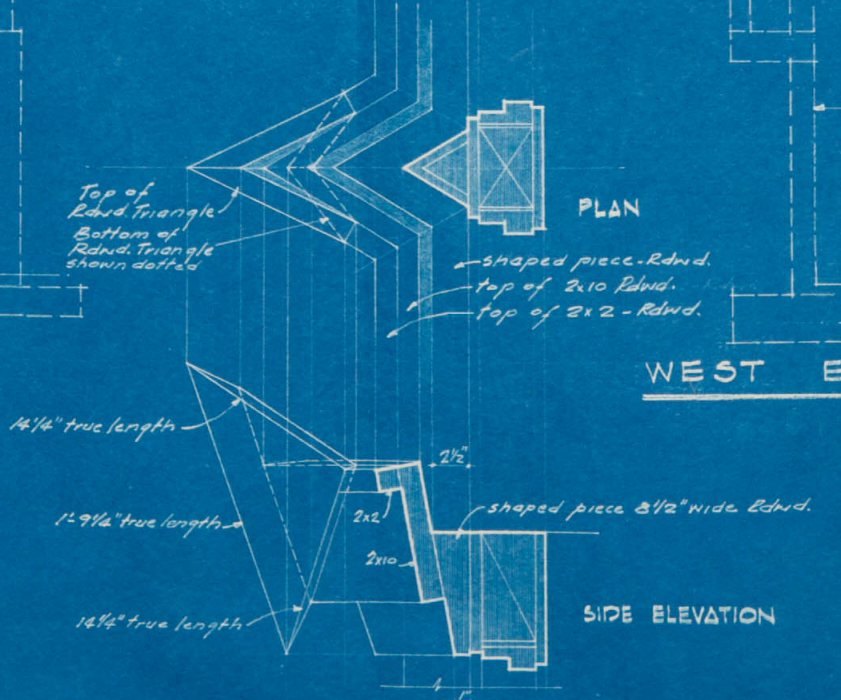


SIDE ELEVATION


DETAIL of TRIANGULAR ROOF ORNAMENTS $\frac{1}{2}" = 1'-0"$

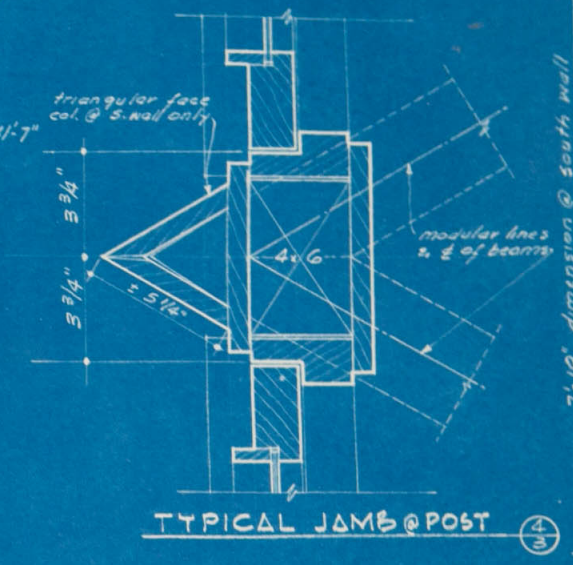


TYPICAL JAMB @ POST

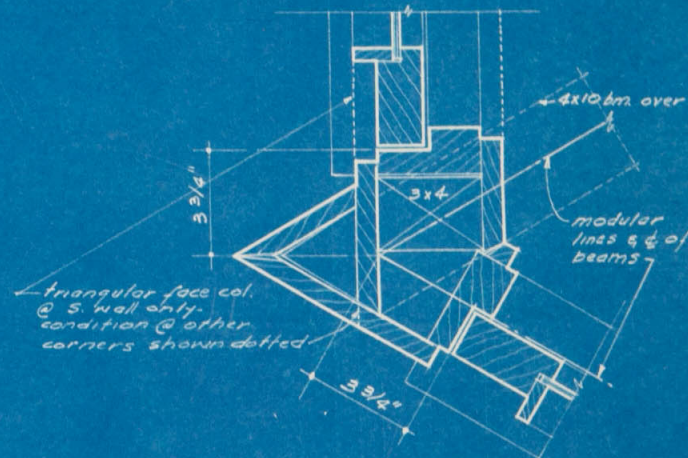


TYPICAL CORNER JAMB

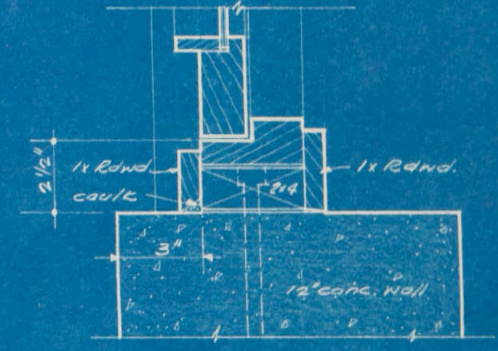

JAMB @ CONC. WALL

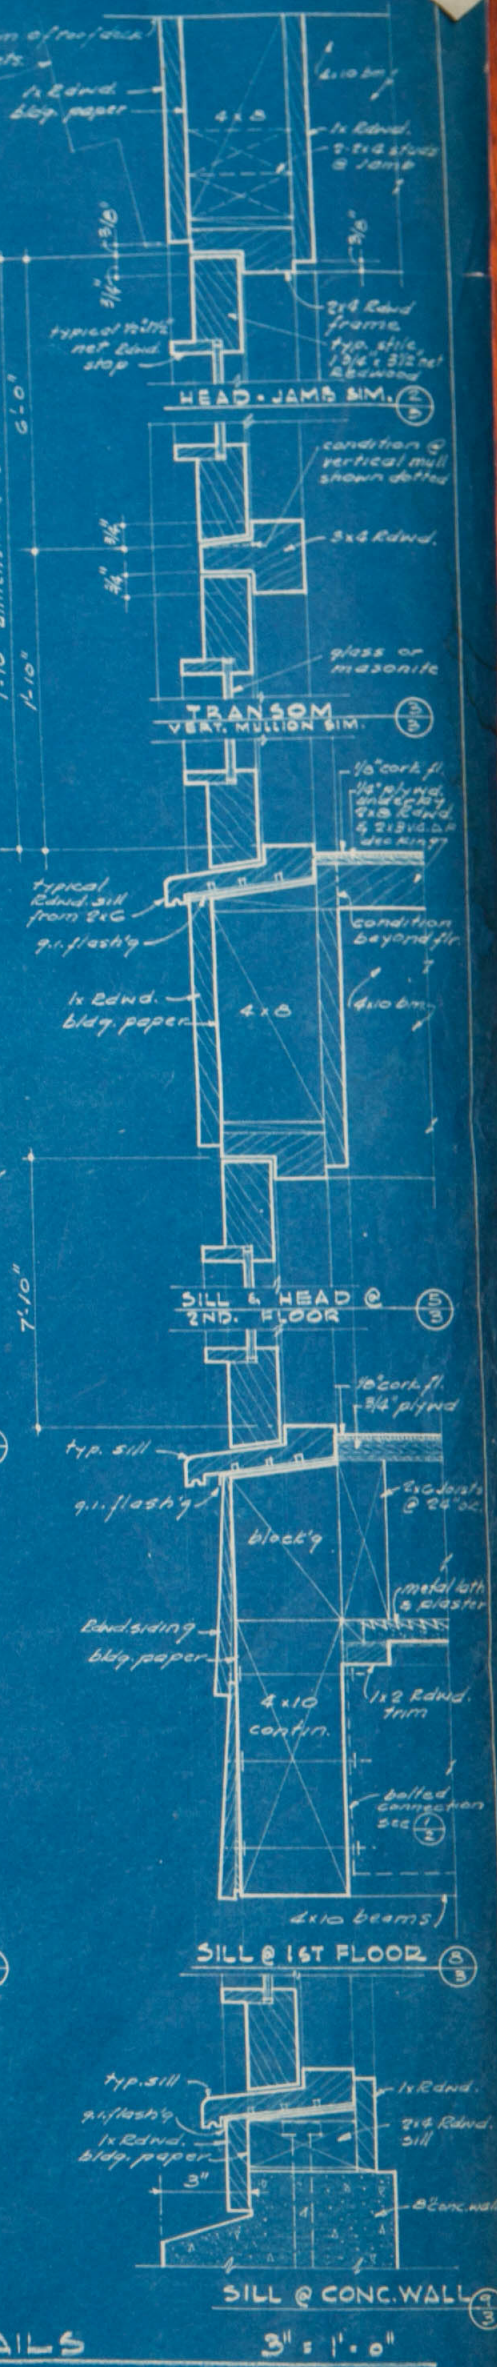

WINDOW DETAILS $\frac{3}{8}" = 1'-0"$

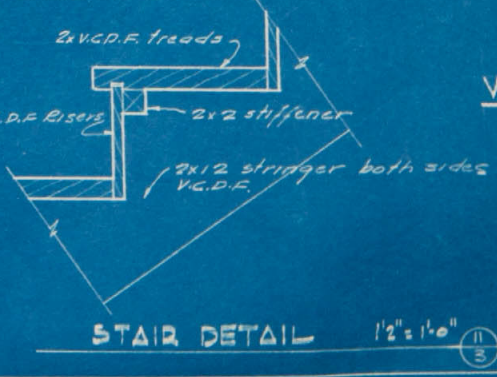

STAIR DETAIL $\frac{1}{2}" = 1'-0"$

RESIDENCE for MR. & MRS. SANFORD AUTUMN
521 SAUSALITO BOULEVARD SAUSALITO, CALIFORNIA
VIOLETA AUTUMN-ARCHITECT
2115 TARAVAL ST. SAN FRANCISCO 10, CALIF. LO 4-G752
HALUK AKOL • STRUCTURAL ENGINEER
2171 SHATTUCK • BERKELEY • CALIF. • TH 3-D432 H.E.
REVISIONS DATE SHEET NO.
3