



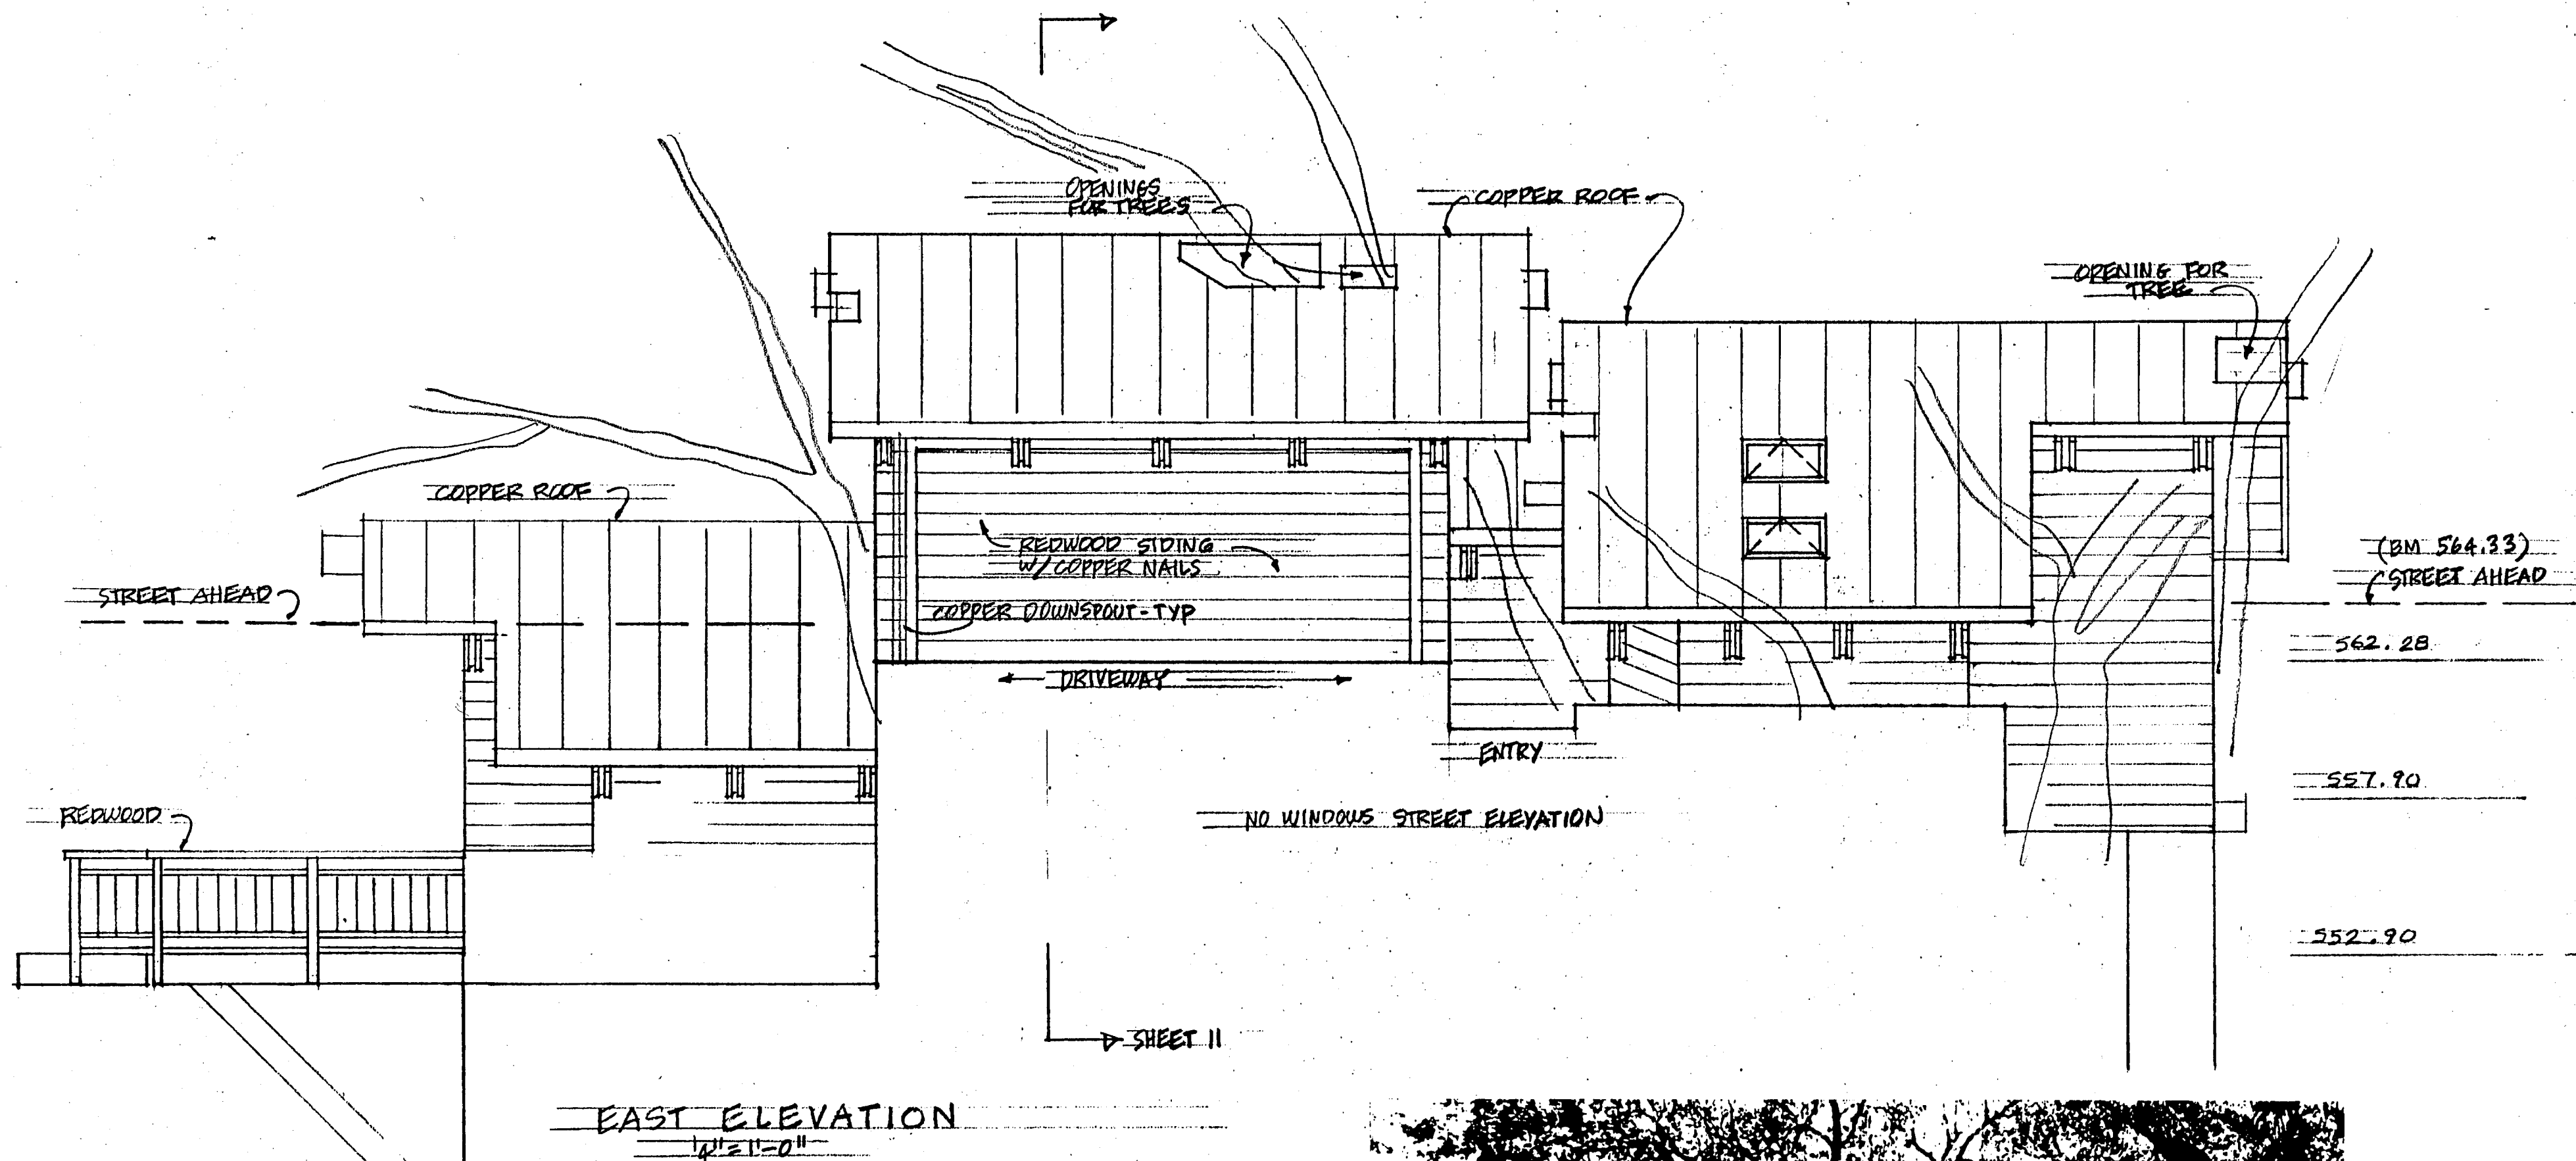

EAST ELEVATION
1/4" = 1'-0"

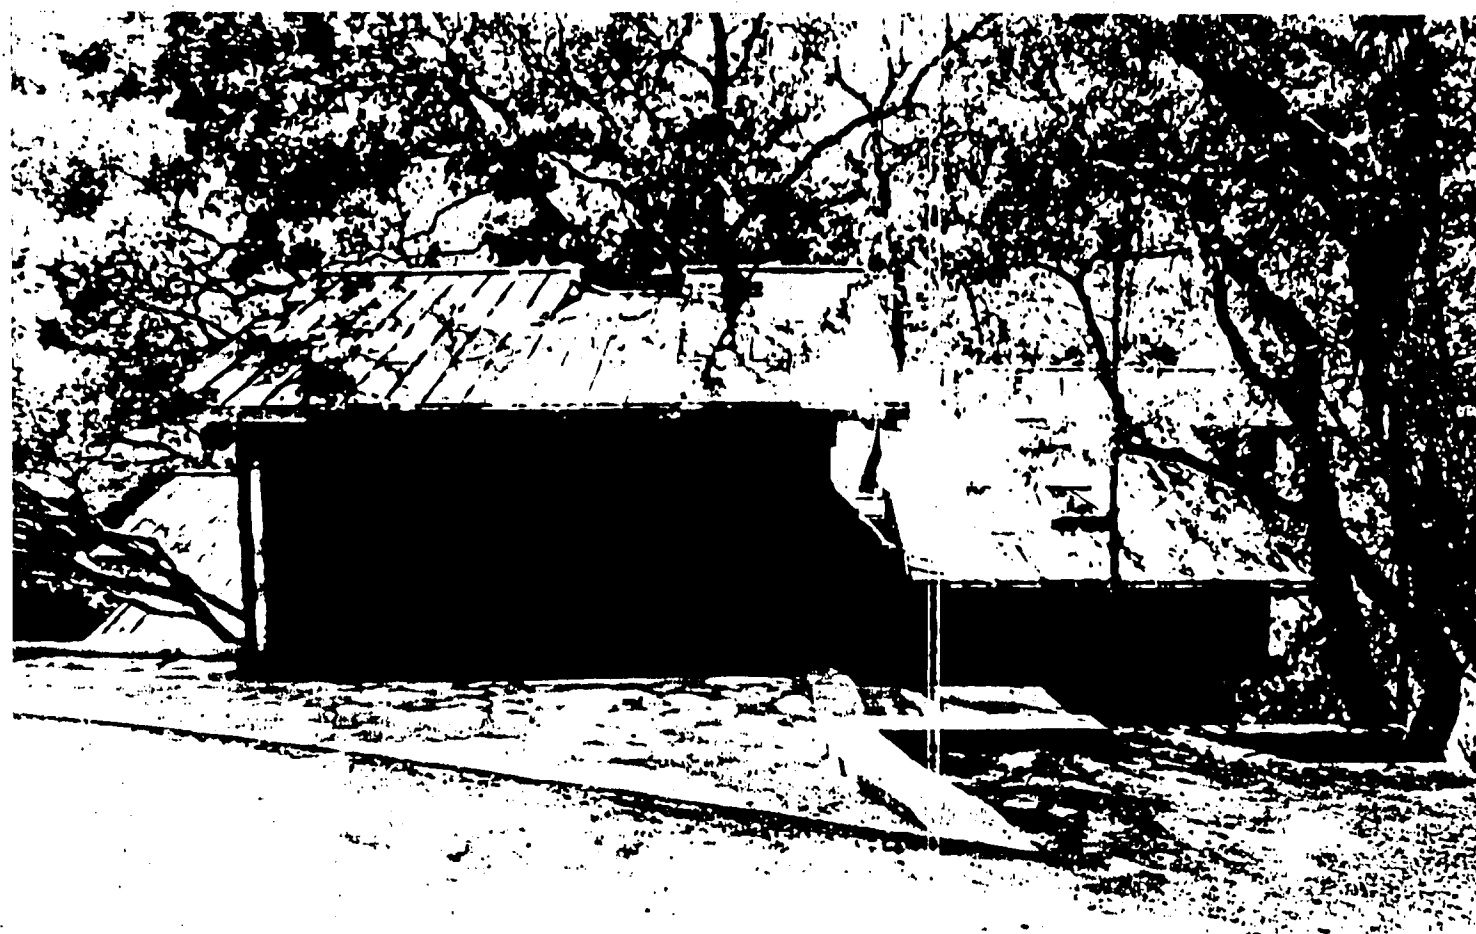

REVISIONS	BY
SEE SHEET 1	

CAROL L. KARP
ARCHITECT
100 TRES MESAS
ORINDA, CALIFORNIA 94503
(415) 254-8676

RESIDENCE FOR
ANITA LEAVY
200 CAÑON DR. ORINDA, CA

Date 9 NOV 90
Scale AS NOTED
Drawn CLK
Job 89133
Sheet **7**
Of 18 Sheets