



IMPROVEMENT OF LA LOMA AVENUE

BUENA VISTA WAY to EL PORTAL COURT

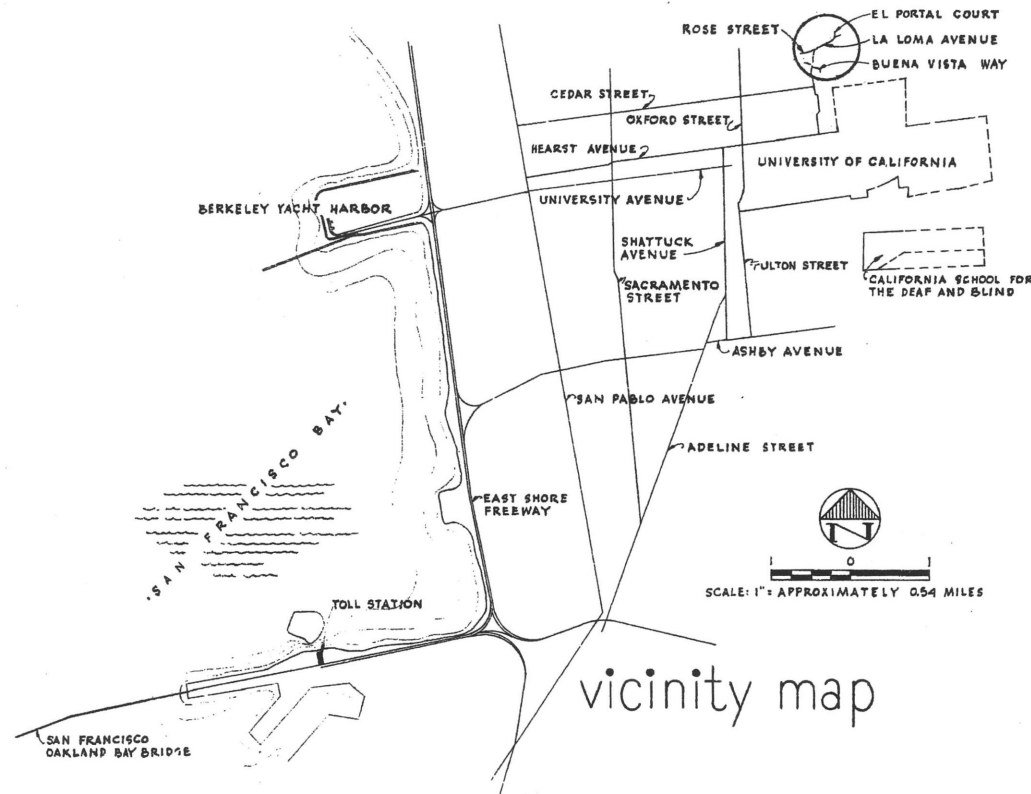

vicinity map

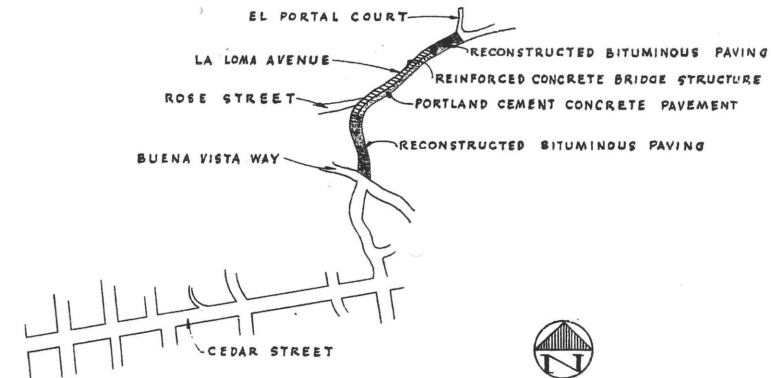

site location map

schedule of drawings

NUMBER	TITLE OF DRAWING	NUMBER	TITLE OF DRAWING	NUMBER	TITLE OF DRAWING
1	TITLE SHEET	7	EXISTING PLAN, PROFILE & LOGS OF SOIL BORINGS	13	BRIDGE SECTIONS
2	NEW ALIGNMENT PLAN & PROFILE	8	BRIDGE FRAMING PLAN & PROFILE	14	RETAINING WALL ELEVATIONS
3	NEW ALIGNMENT PLAN & PROFILE	9	BRIDGE SECTIONS	15	RETAINING WALL DETAILS
4	NEW ALIGNMENT PLAN & PROFILE	10	BRIDGE SECTIONS	16	MISCELLANEOUS DETAILS
5	EXISTING PLAN, PROFILE & LOGS OF SOIL BORINGS	11	BRIDGE SECTIONS	17	MISCELLANEOUS DETAILS
6	EXISTING PLAN, PROFILE & LOGS OF SOIL BORINGS	12	BRIDGE SECTIONS		

C.A. 25 UNIT 2

JOHN A. HANCOCK AND ASSOCIATES, ENGINEERS 312 HOWARD STREET SAN FRANCISCO 5		CITY OF BERKELEY DEPARTMENT OF PUBLIC WORKS	
APPROVED: <i>[Signature]</i> DATE: 2/20/61		LA LOMA AVENUE IMPROVEMENT BUENA VISTA WAY TO EL PORTAL COURT TITLE SHEET	
DIRECTOR OF PUBLIC WORKS (REGISTERED CIVIL ENGINEER No. 7409)		DRAWN: N.H.N. DATE: 4-30-61 CHECKED: N.H.N. SCALE: 1"=60' 501-15 CHECKED: X WORK: 11/20/61	