
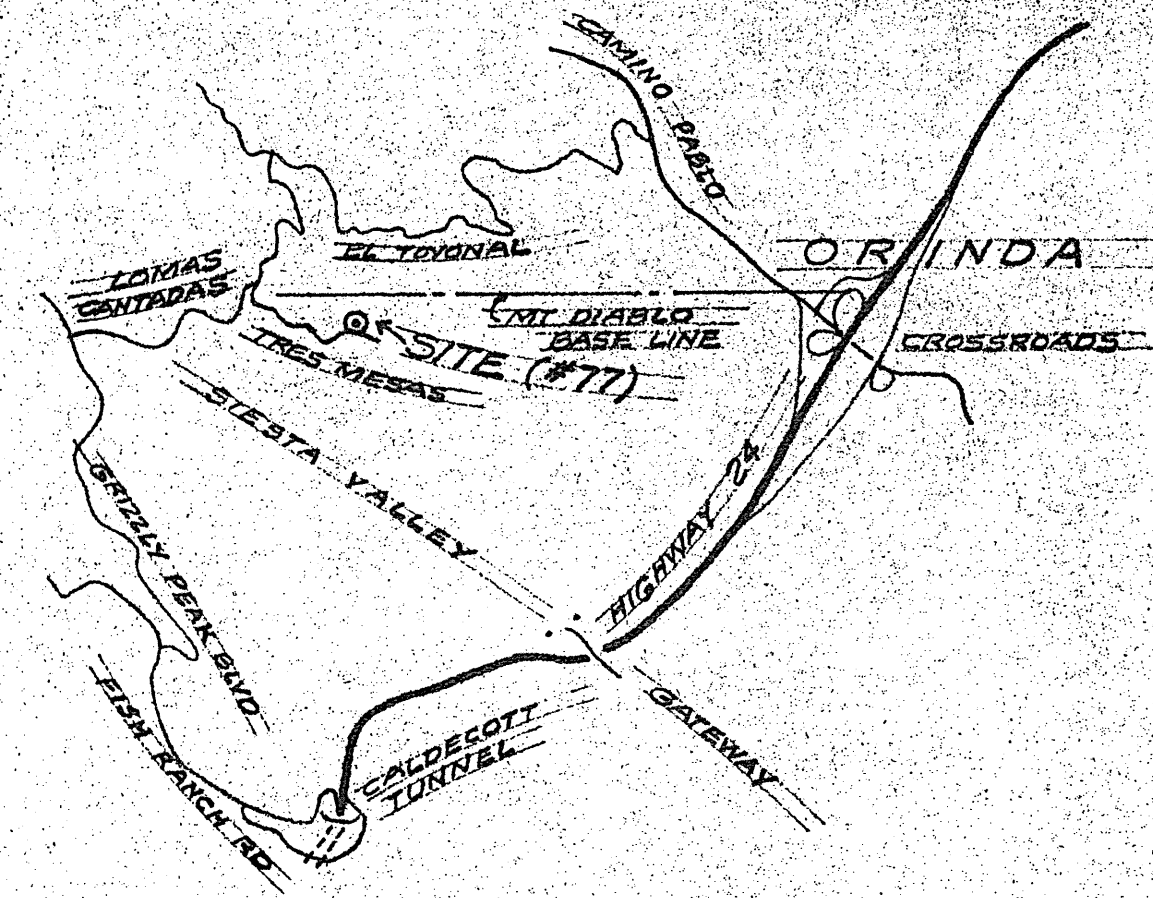


The Initial Point


Cadastral Research & Land Surveying
Orinda, California 94563 (415) 254-1222

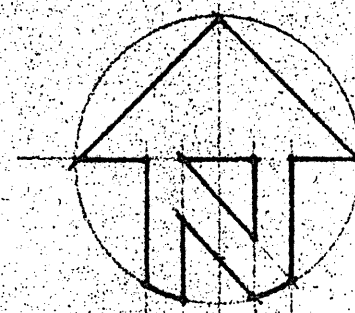

VICINITY MAP
SCALE 2"=1 MILE

SURVEY NOTE

BEARINGS, DISTANCES, AND COORDINATES ARE BASED ON THE CALIFORNIA PLANE COORDINATE SYSTEM, ZONE III. BASIS OF BEARINGS IS EDMUD LINE N71°46'54"E GRID (RECORD N70°56'30"E) PER RECORD OF SURVEY 63 LSN 26, FILED OCTOBER, 1976.


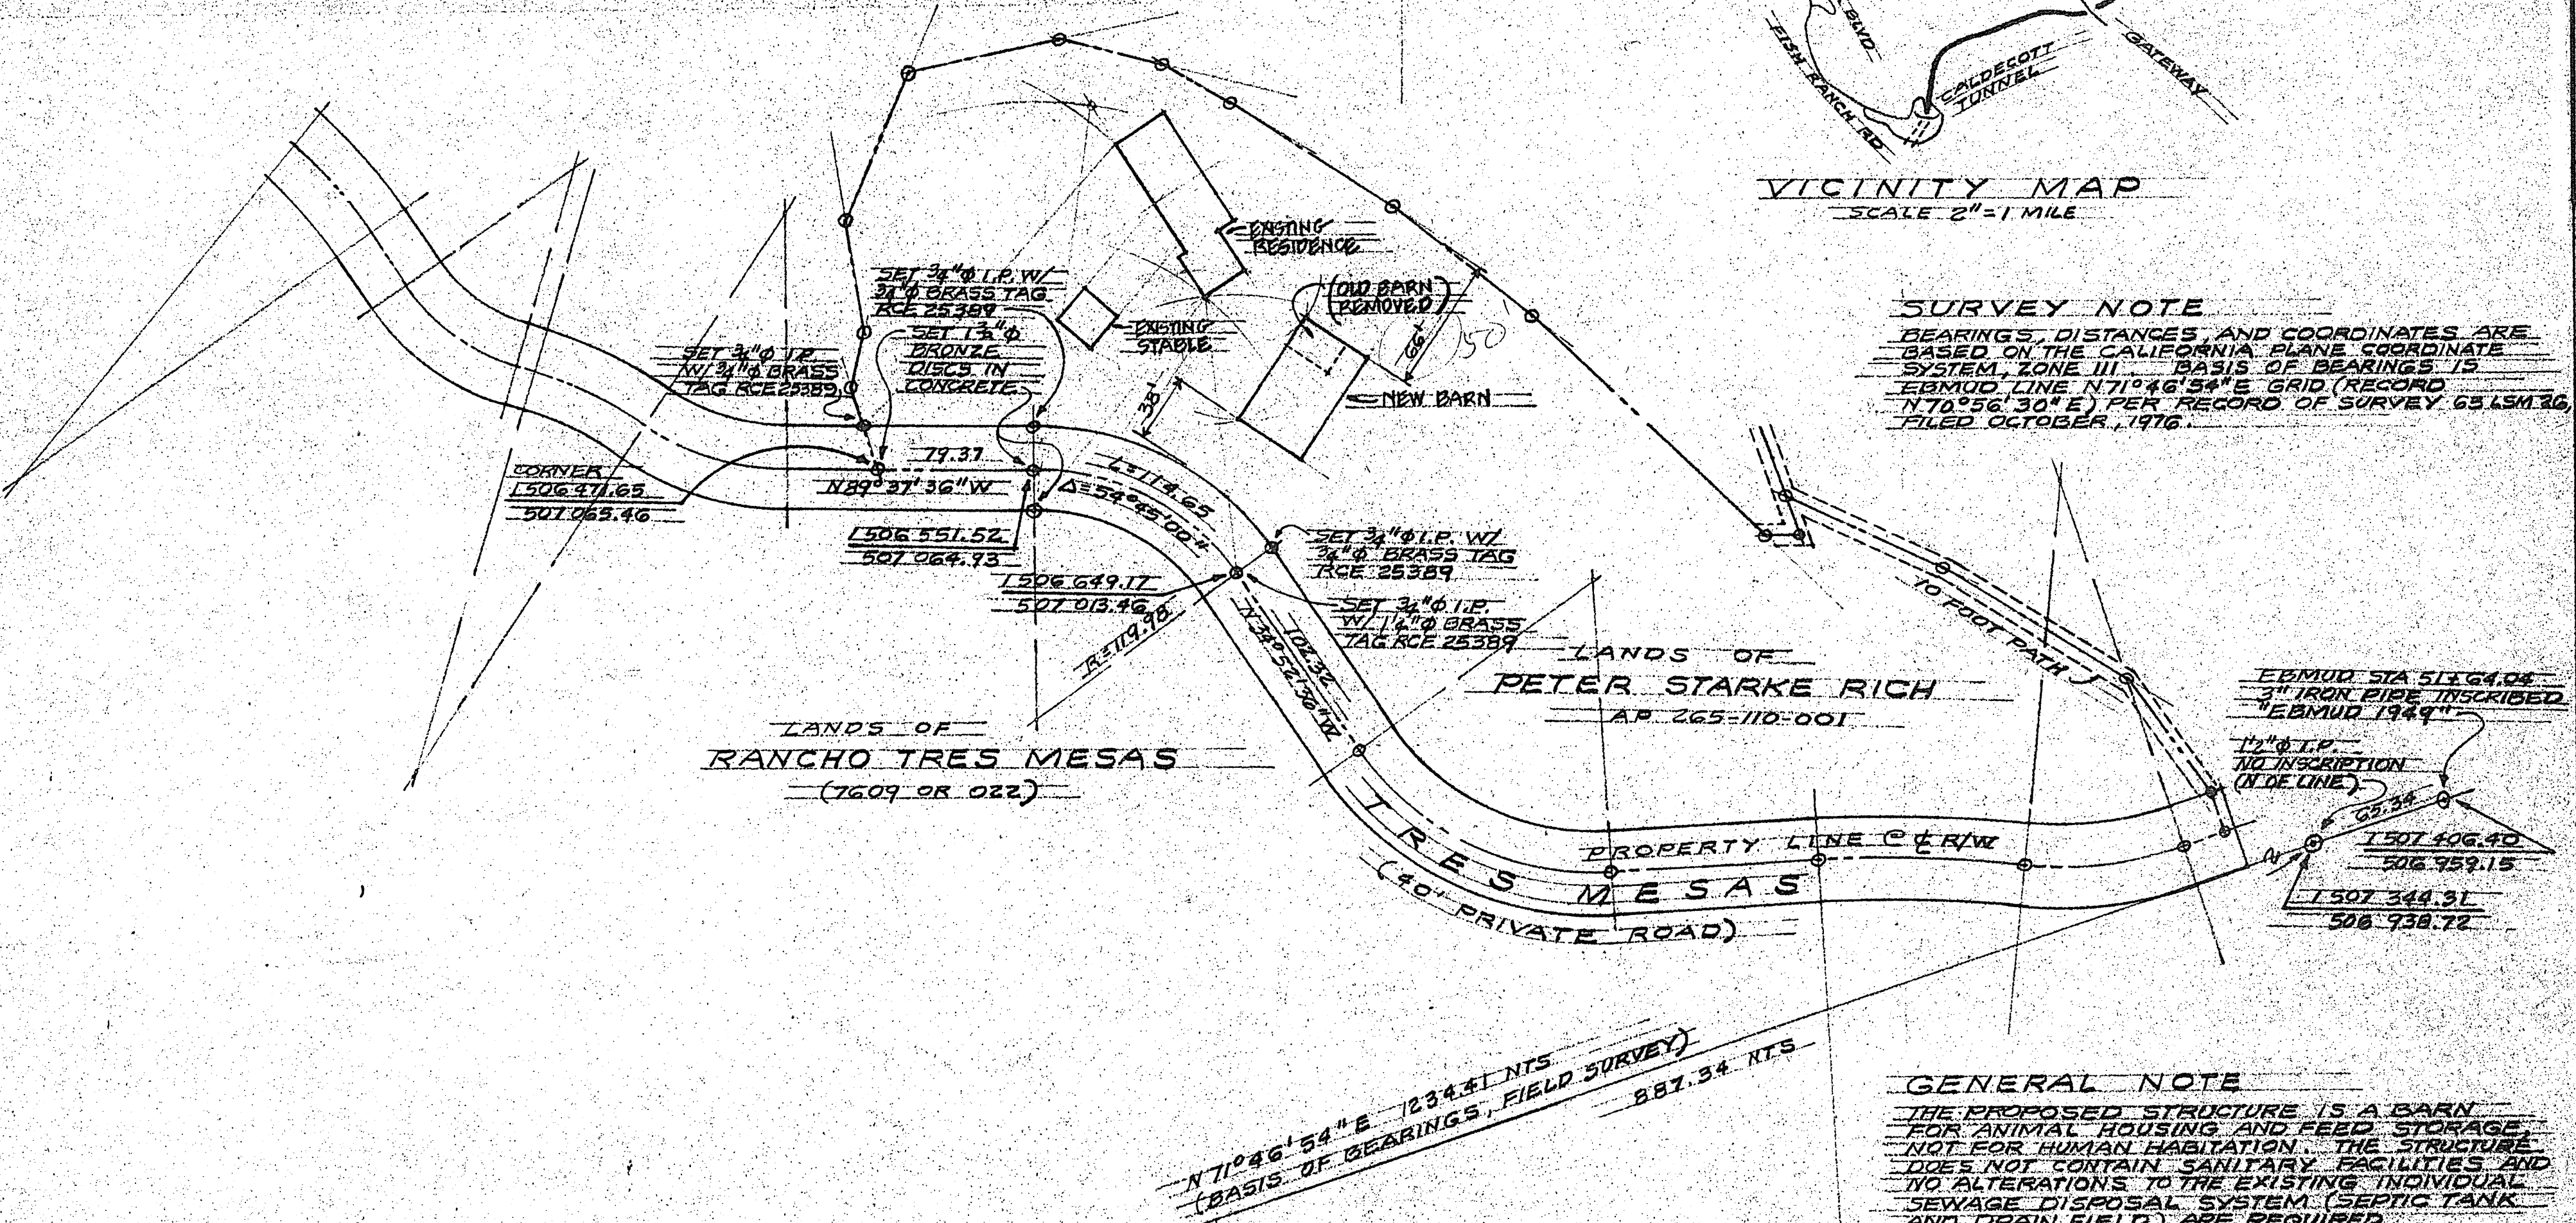


GENERAL NOTE

THE PROPOSED STRUCTURE IS A BARN FOR ANIMAL HOUSING AND FEED STORAGE NOT FOR HUMAN HABITATION. THE STRUCTURE DOES NOT CONTAIN SANITARY FACILITIES AND NO ALTERATIONS TO THE EXISTING INDIVIDUAL SEWAGE DISPOSAL SYSTEM (SEPTIC TANK AND DRAIN FIELD) ARE REQUIRED.

PLOT PLAN

SCALE 1"=60'

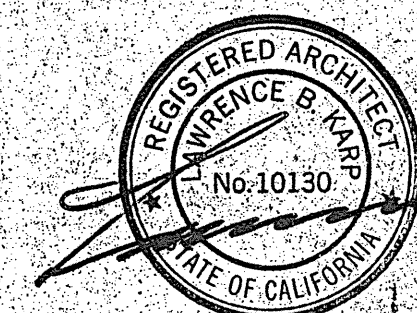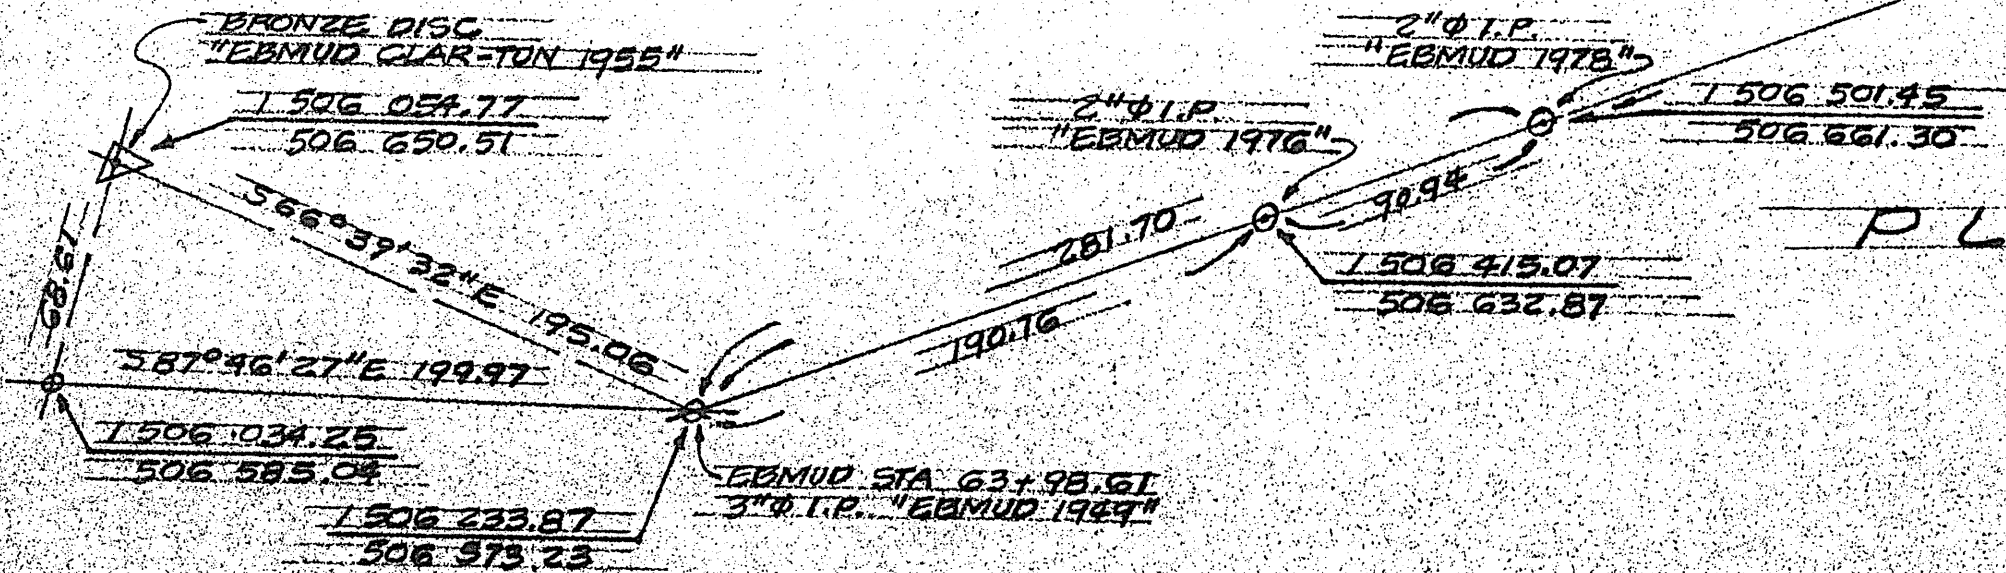

LAWRENCE B. KARP
ARCHITECT & CIVIL ENGINEER
ORINDA, CALIFORNIA 94563
(415) 254-1222

SITE PLAN

PETER RICH BARN

ORINDA

1