


**2 EAST ELEVATION**  
SCALE: 1/4" = 1'-0"

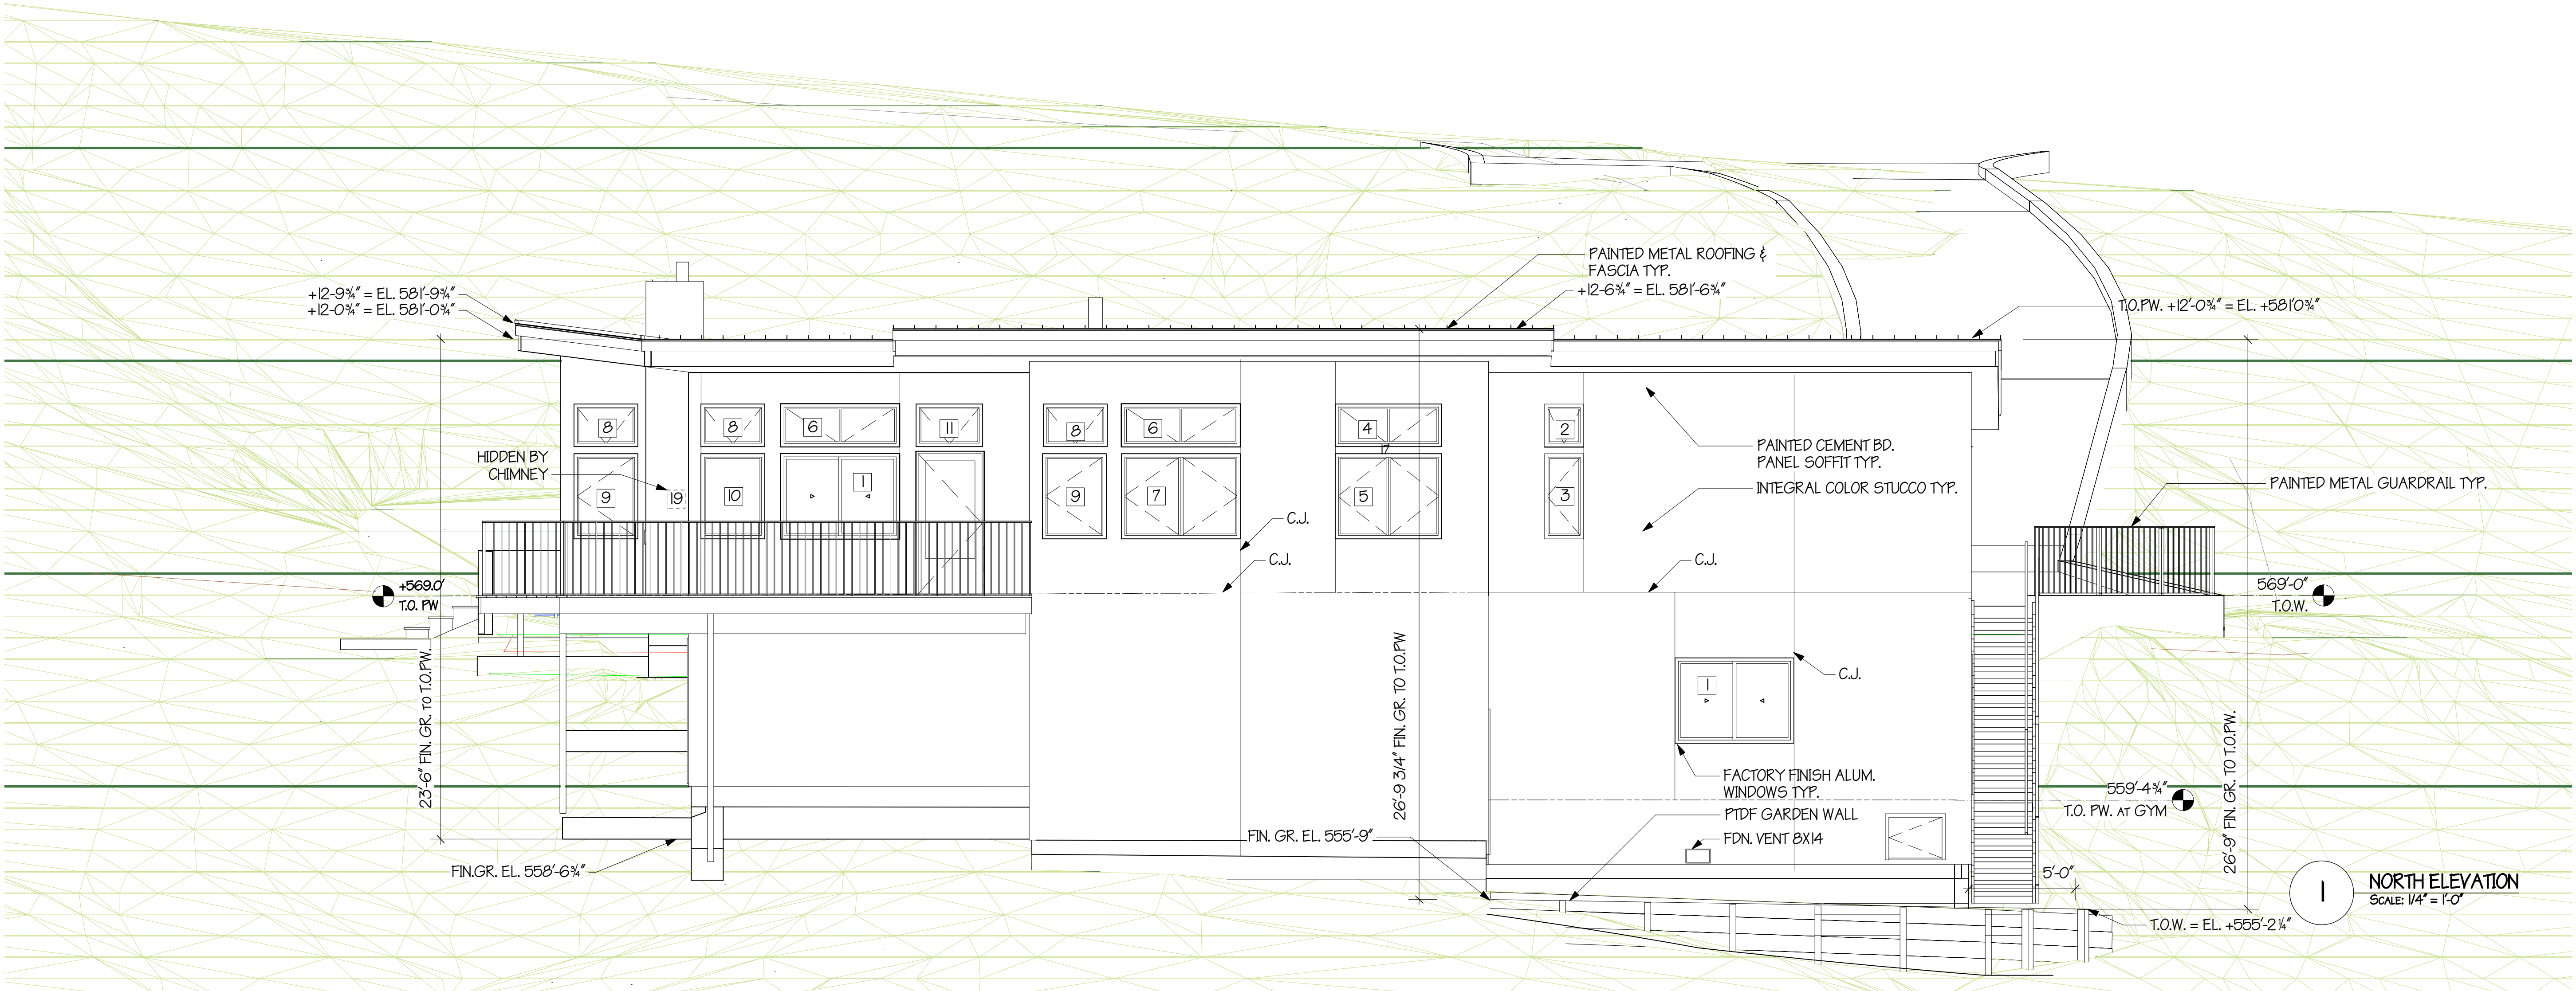

**1 NORTH ELEVATION**  
SCALE: 1/4" = 1'-0"

REVISIONS

No.	Description	Date

**BRIAN ELLIS RAWLINSON ARCHITECT**  
2141 SMITHECK AVE., #207, BERKELEY, CA 94704  
TEL: (510) 845-1500 EMAIL: brawlinson@brerill.com

**OWNER:**  
Ruth and Gerald Vurek, Trustees of the G and R Vurek Living Trust, July 25, 2008  
20 Vallecito Ln., Orinda, CA 94565  
TEL: (925) 253-7995 APN #264200016  
LOT 30, Block D, Orinda Park Terrace

**CONSTRUCTION DOCUMENTS**  
NEW RESIDENCE AND IMPROVEMENTS TO EXISTING DRIVEWAY  
24 VALLECITO LN., ORINDA, CA 94565

PROJECT NUMBER  
2036

SCALE  
1/4" = 1'-0"

DATE  
MAY, 30, 2014

SHEET NAME  
NORTH & EAST EXTERIOR ELEVATIONS

SHEET NUMBER

**A-4.1**