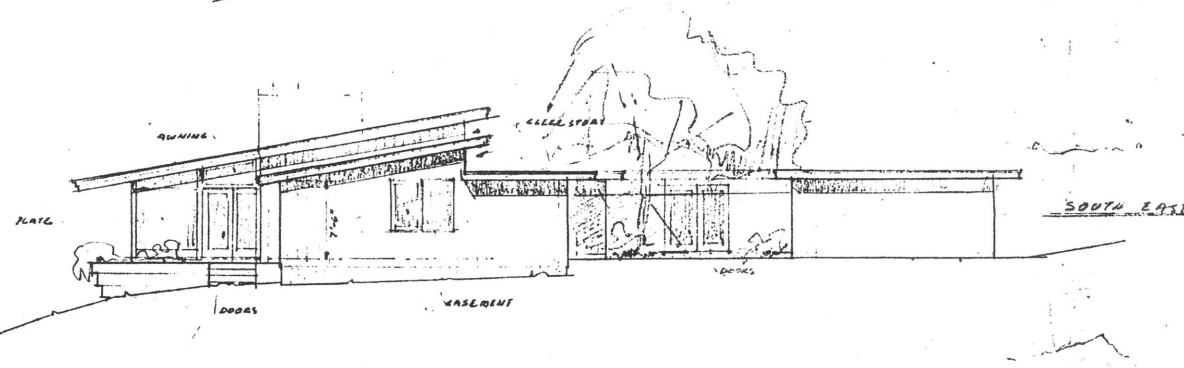
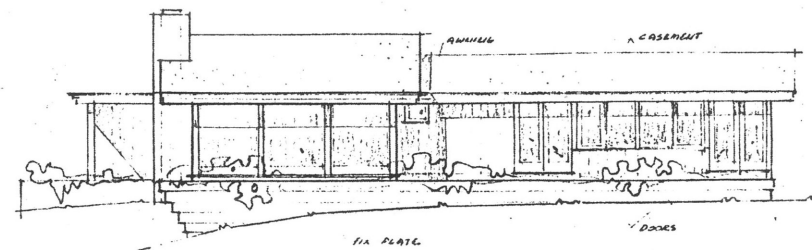
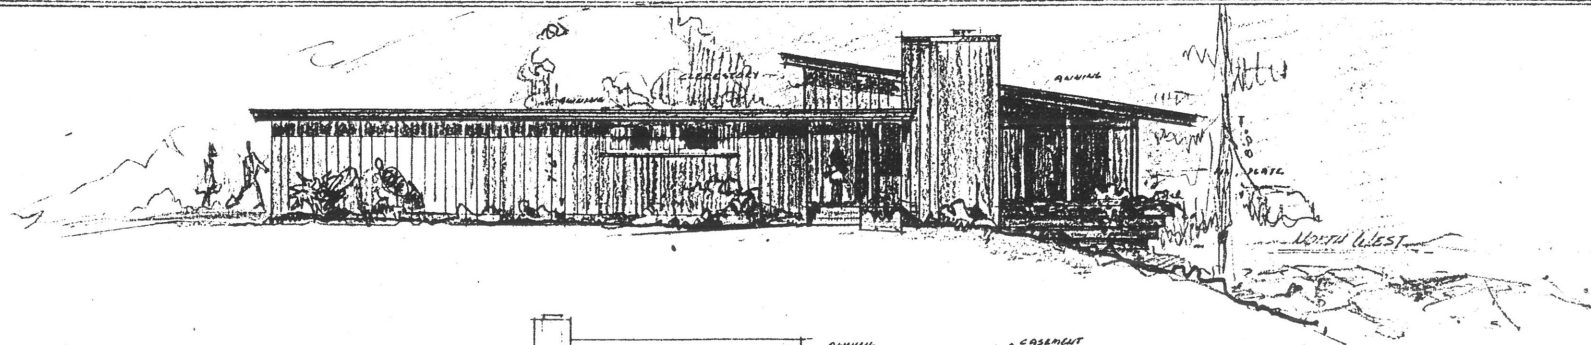
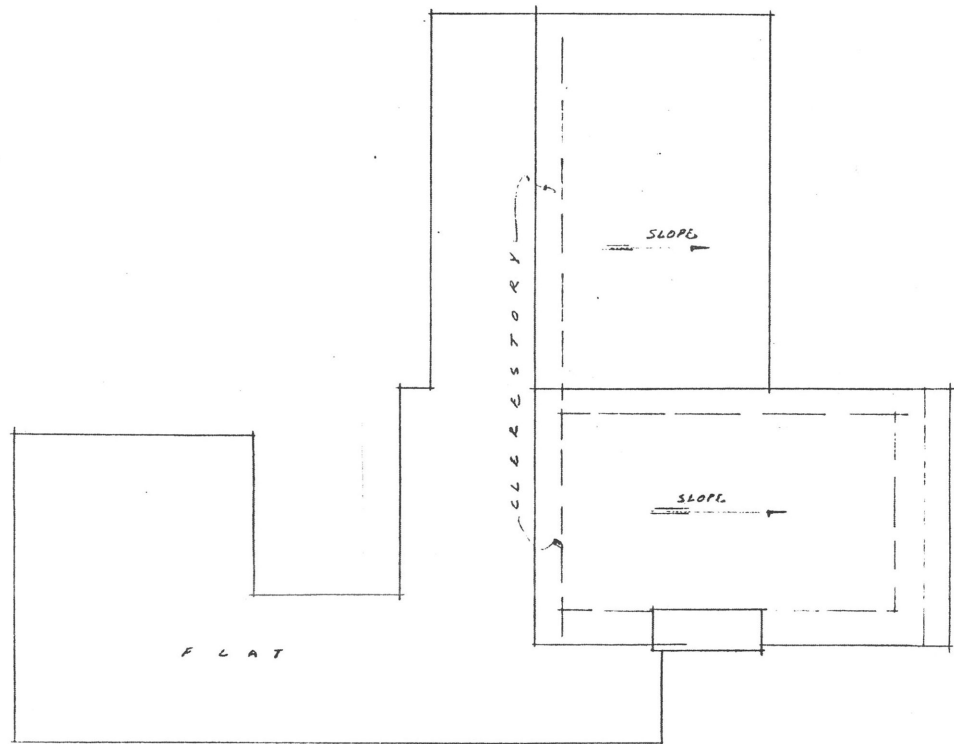


ALTERNATE ROOF AND ELEVATIONS

NOTE - ALL SLOPING ROOFS ARE
2 IN 12
ALL DIMEN. FIN. FL. TO TOP OF PLATE

A RESIDENCE FOR
MR. & MRS. JONKI D. HICKS.
SOUTHAMPTON RD, SECKELEY