


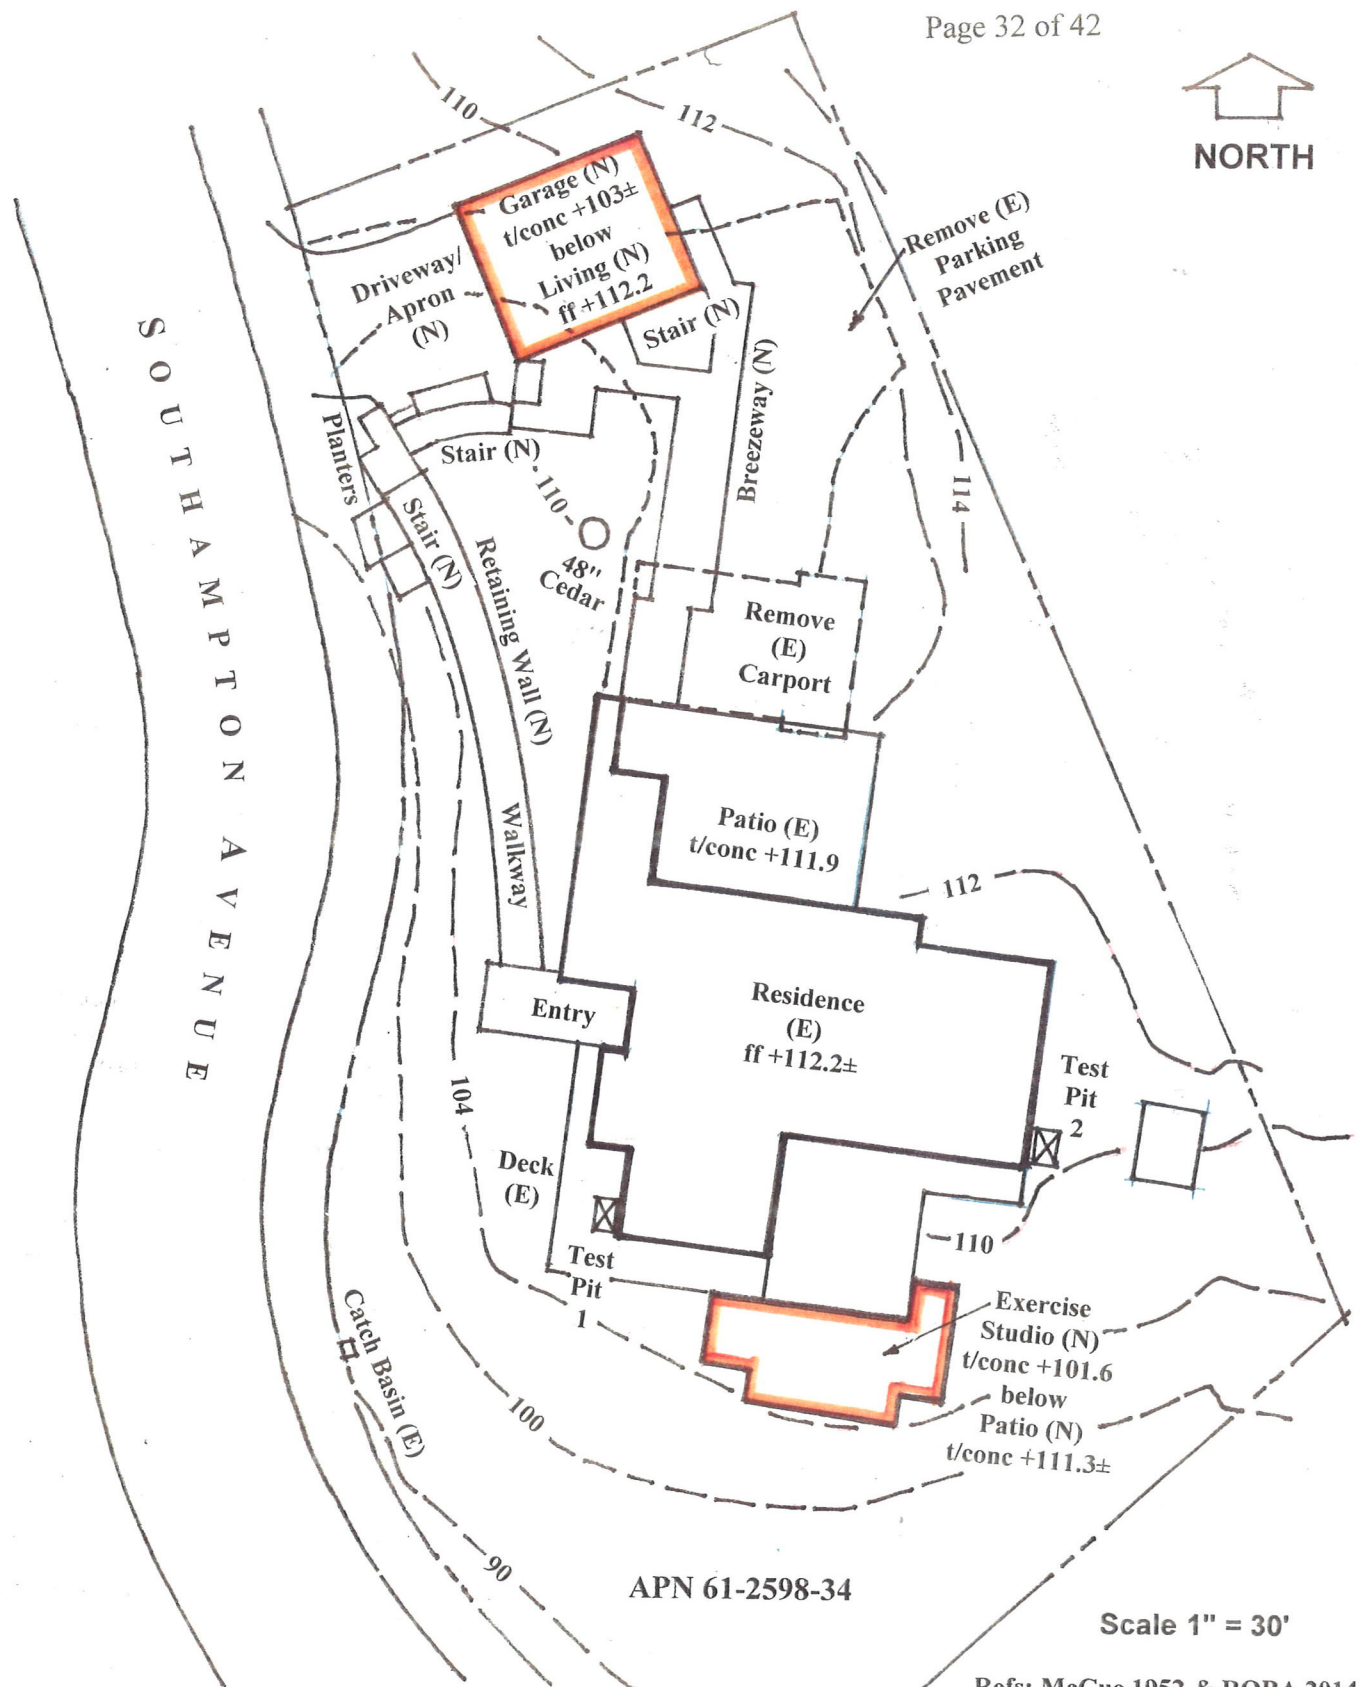

LAWRENCE B. KARP
CONSULTING
GEOTECHNICAL ENGINEER
100 TRES MESAS
ORINDA, CALIFORNIA 94563
(925) 254-1222

SITE PLAN

Shenker Quinn Residence
Building Additions
66 Southampton Avenue, Berkeley

DATE
December 2014

PROJECT
21415

FIGURE: A