




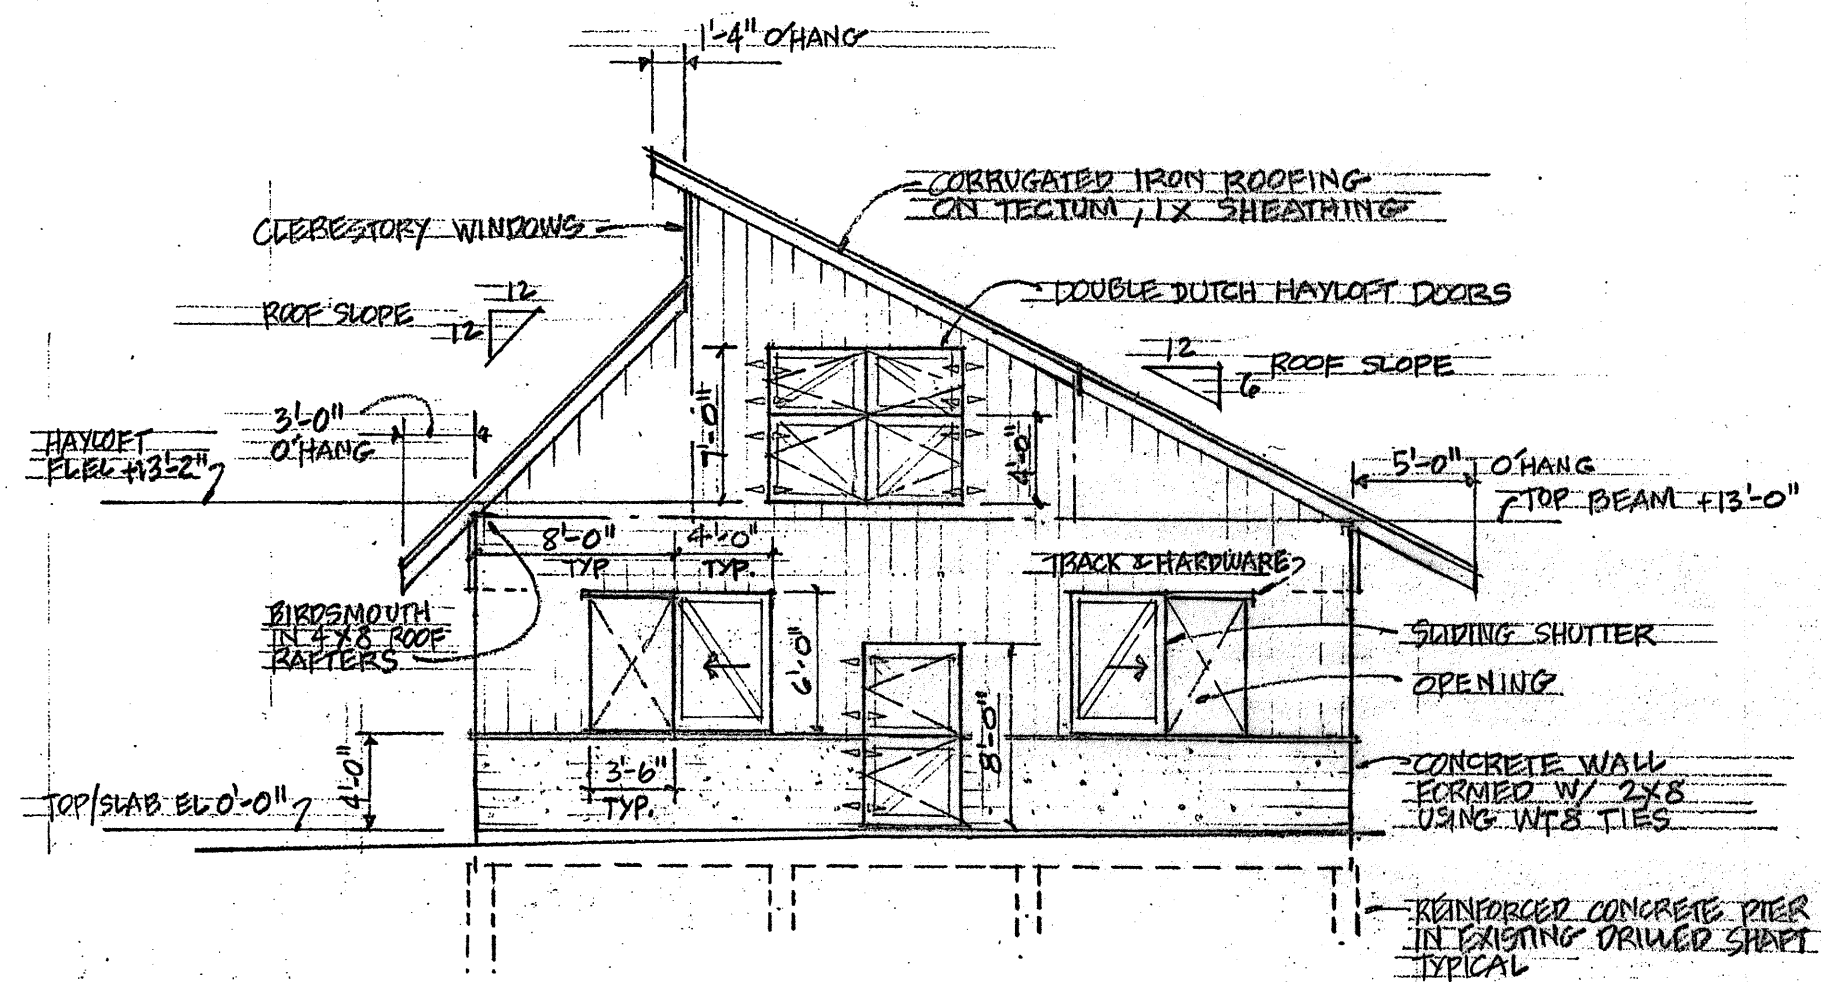


EAST

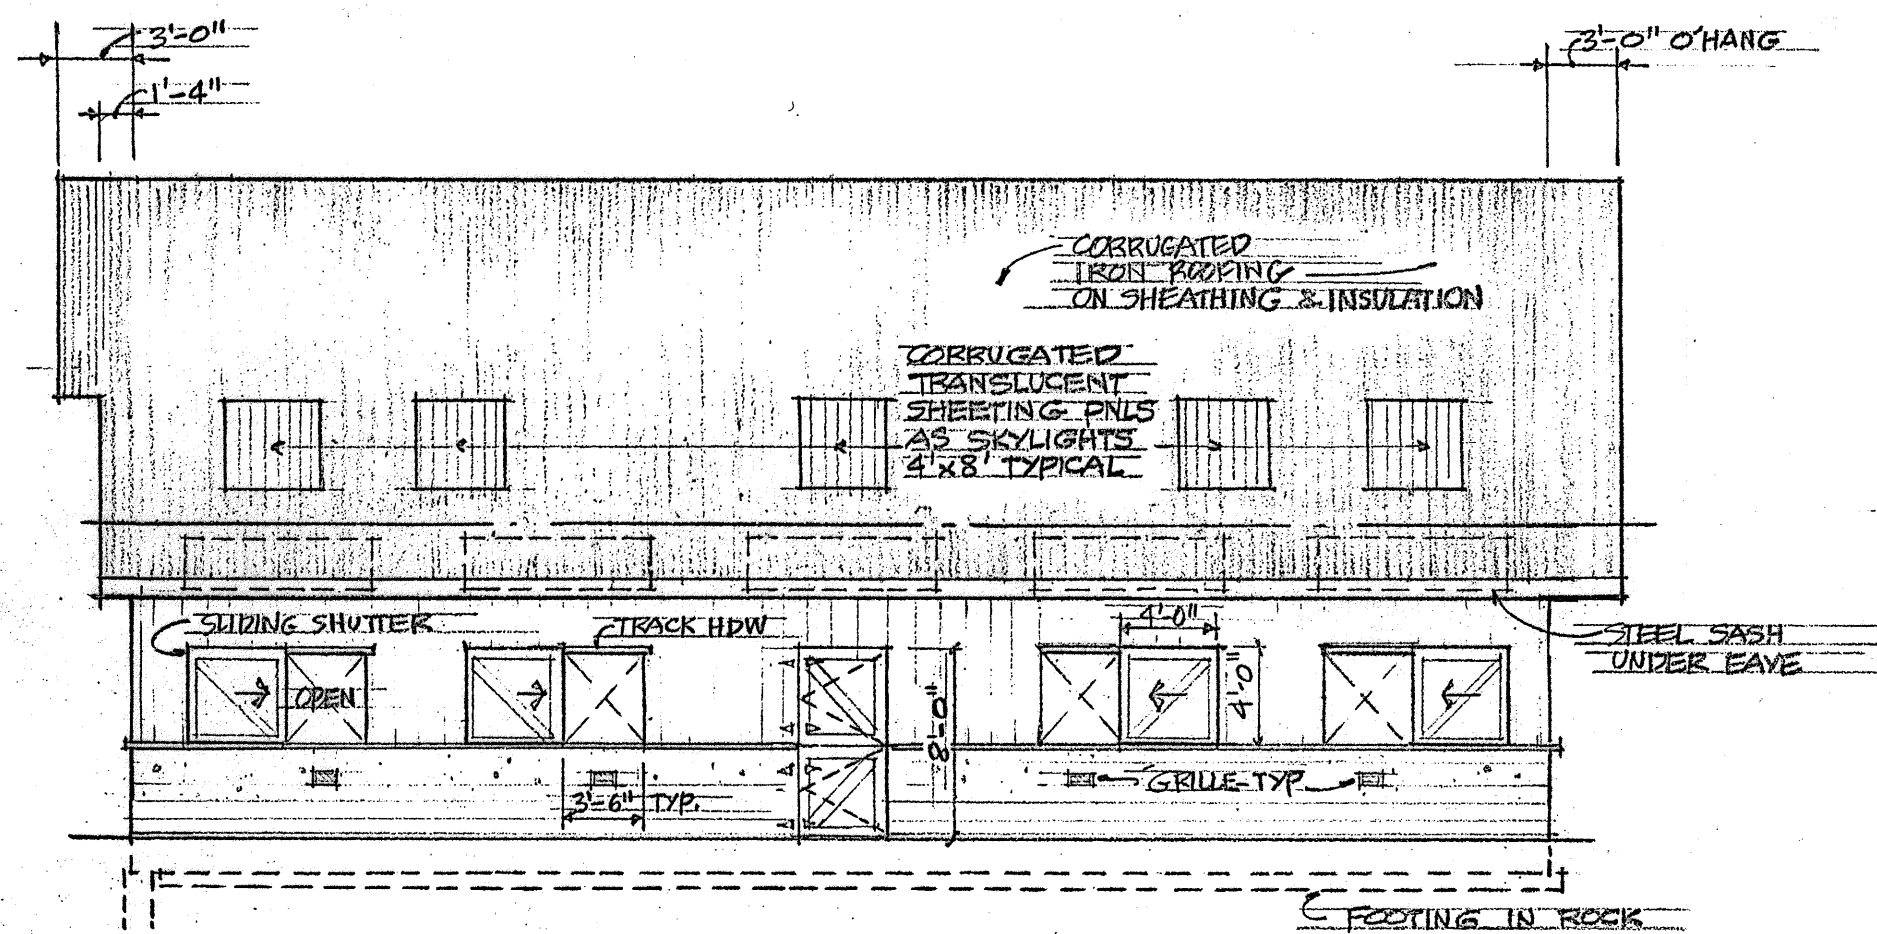


NORTH

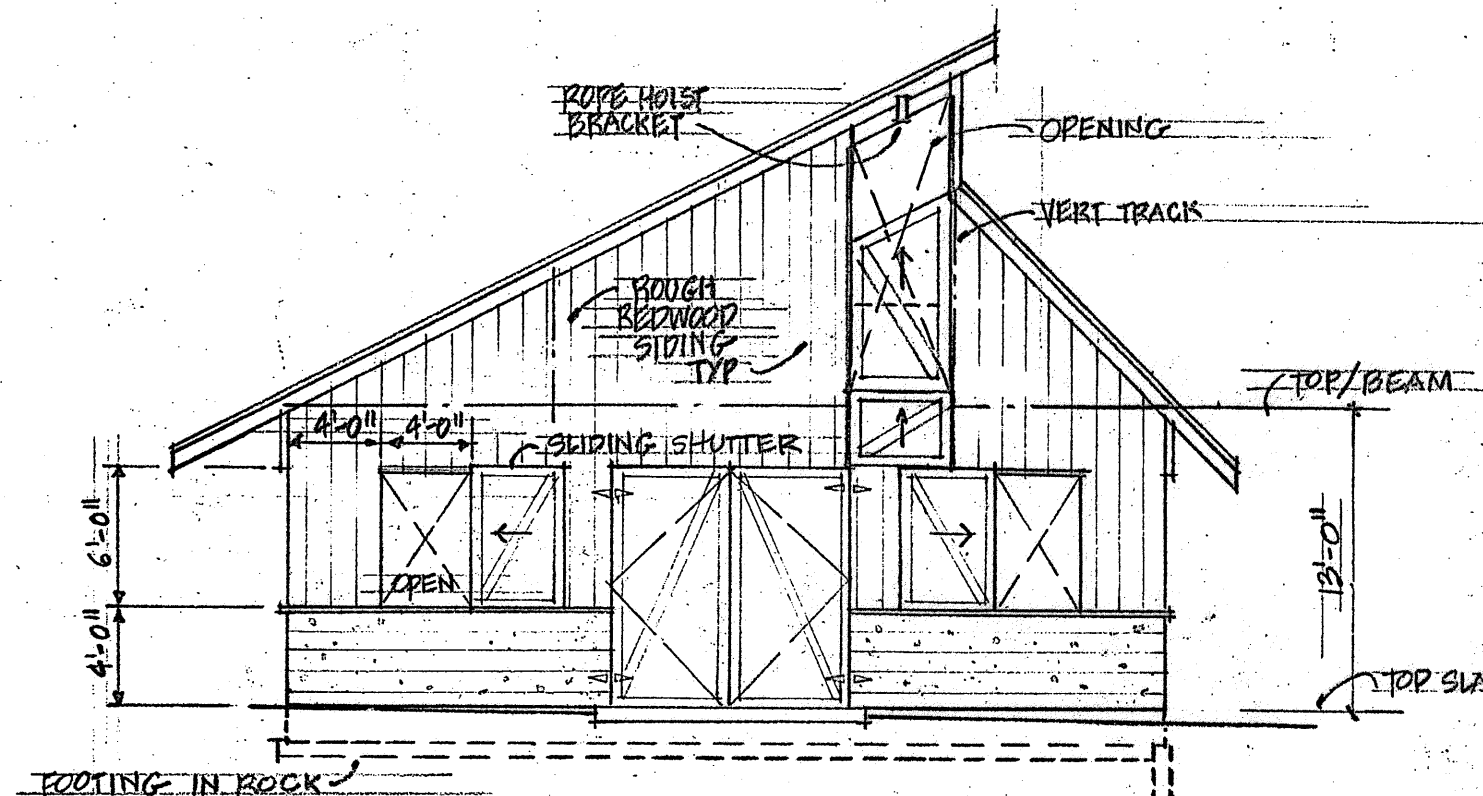


WEST

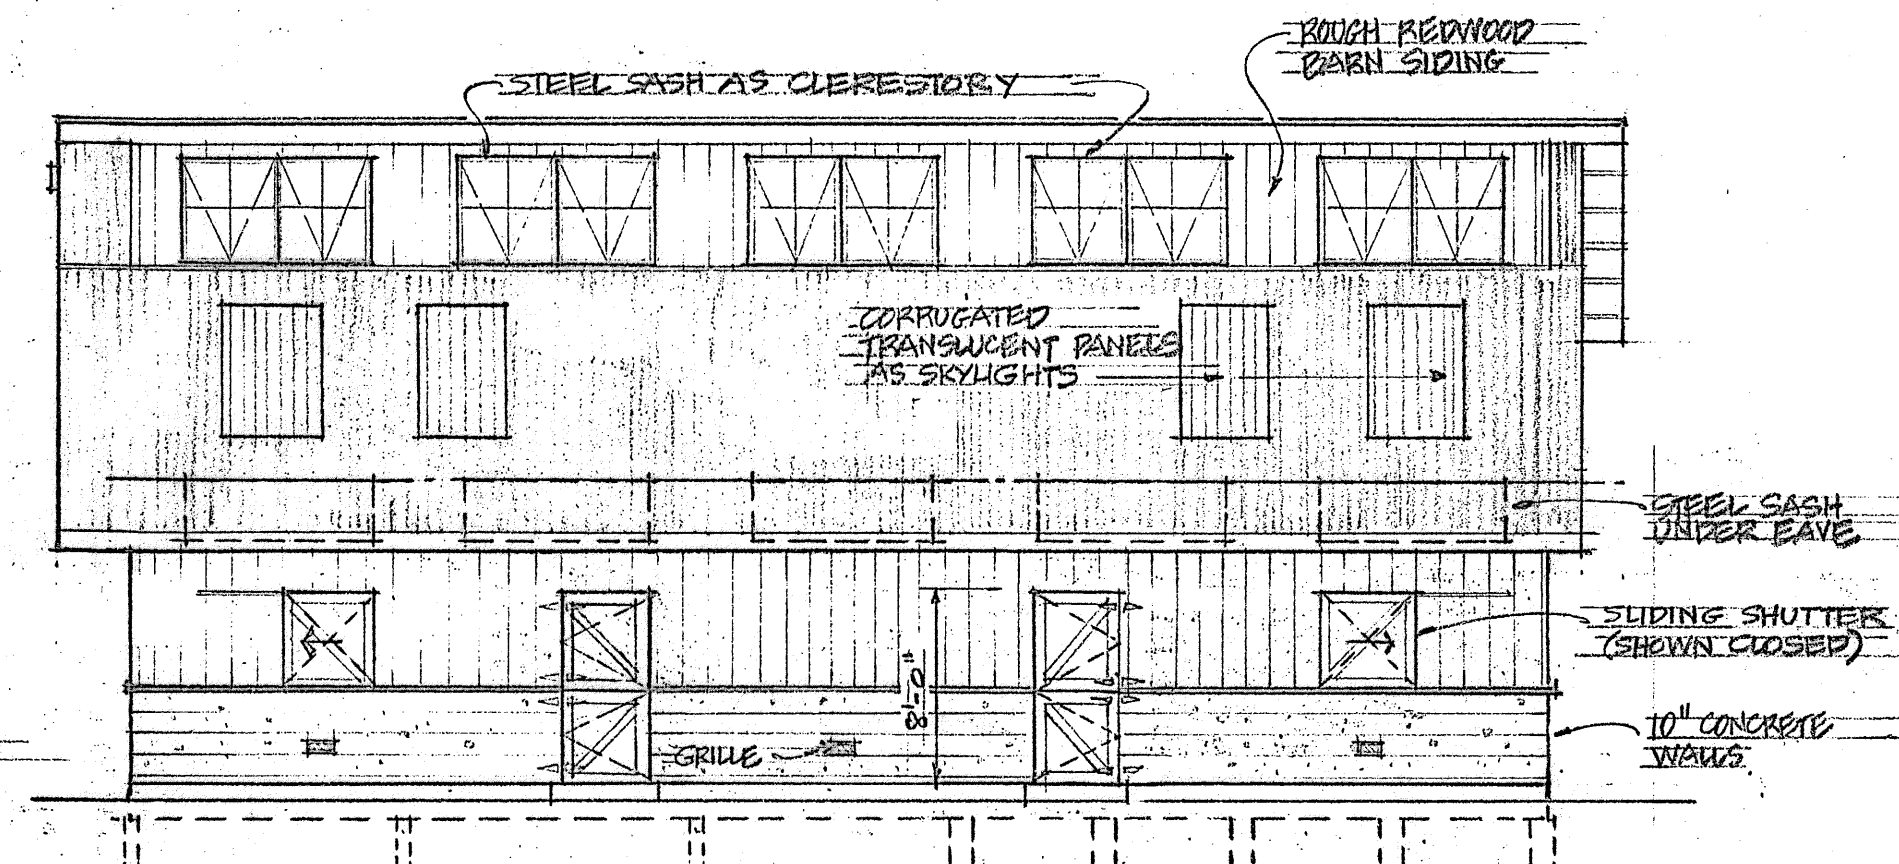

SOUTH

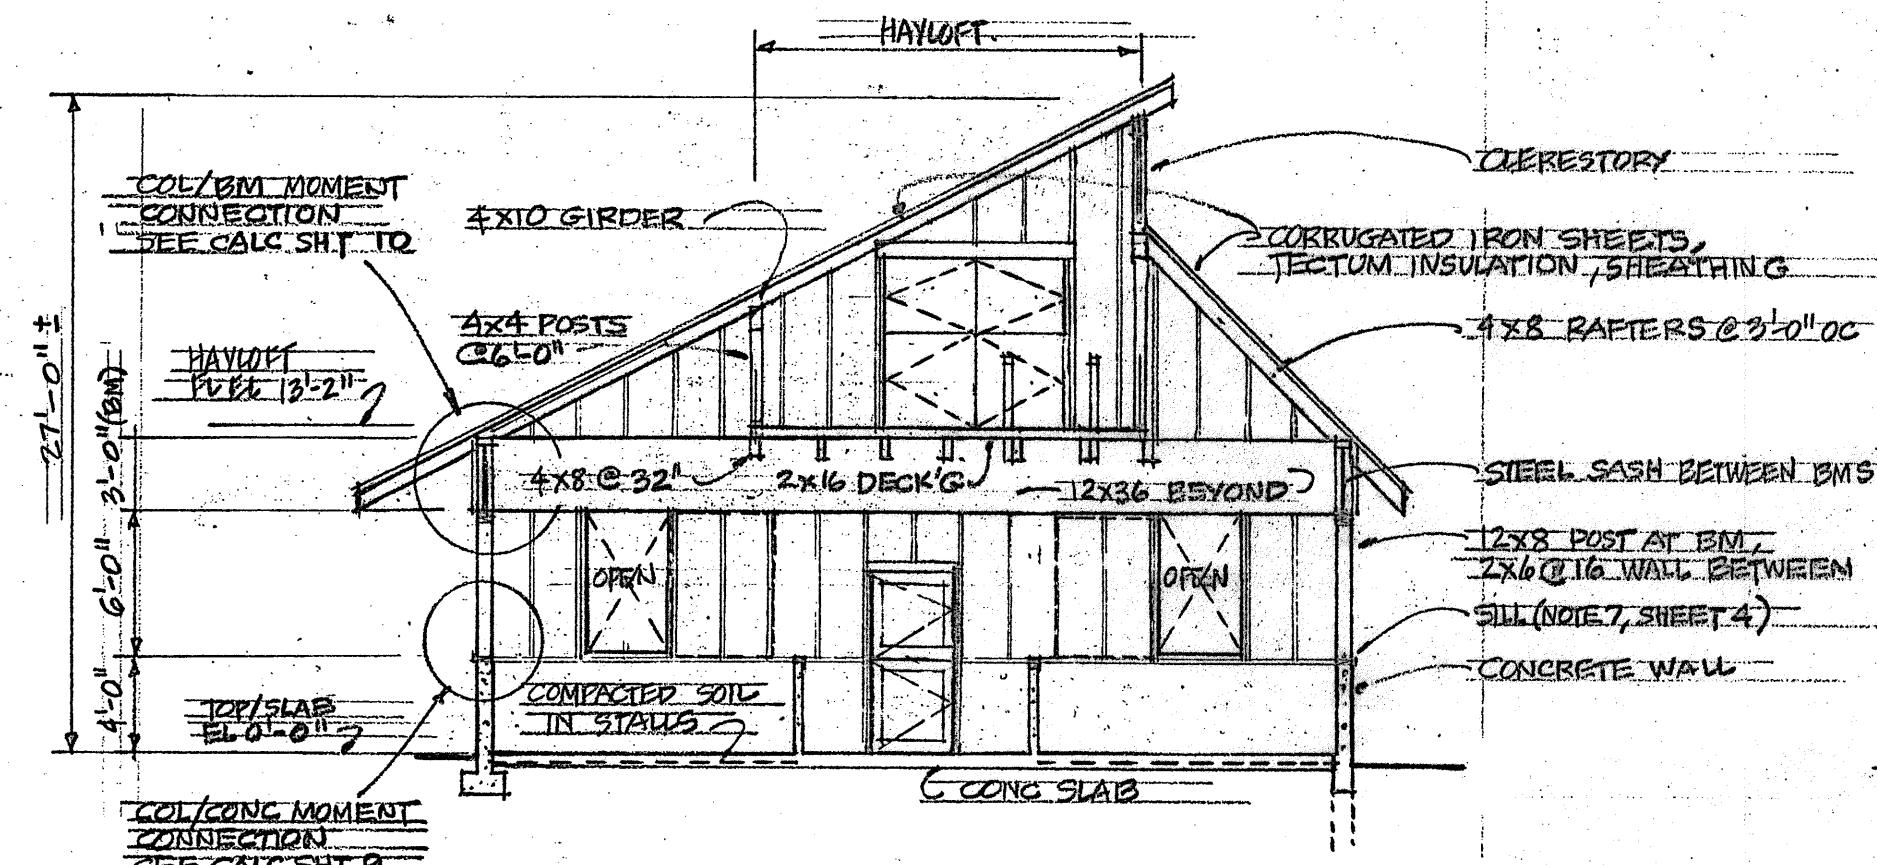

SECTION
TRANSVERSE, LOOKING EAST

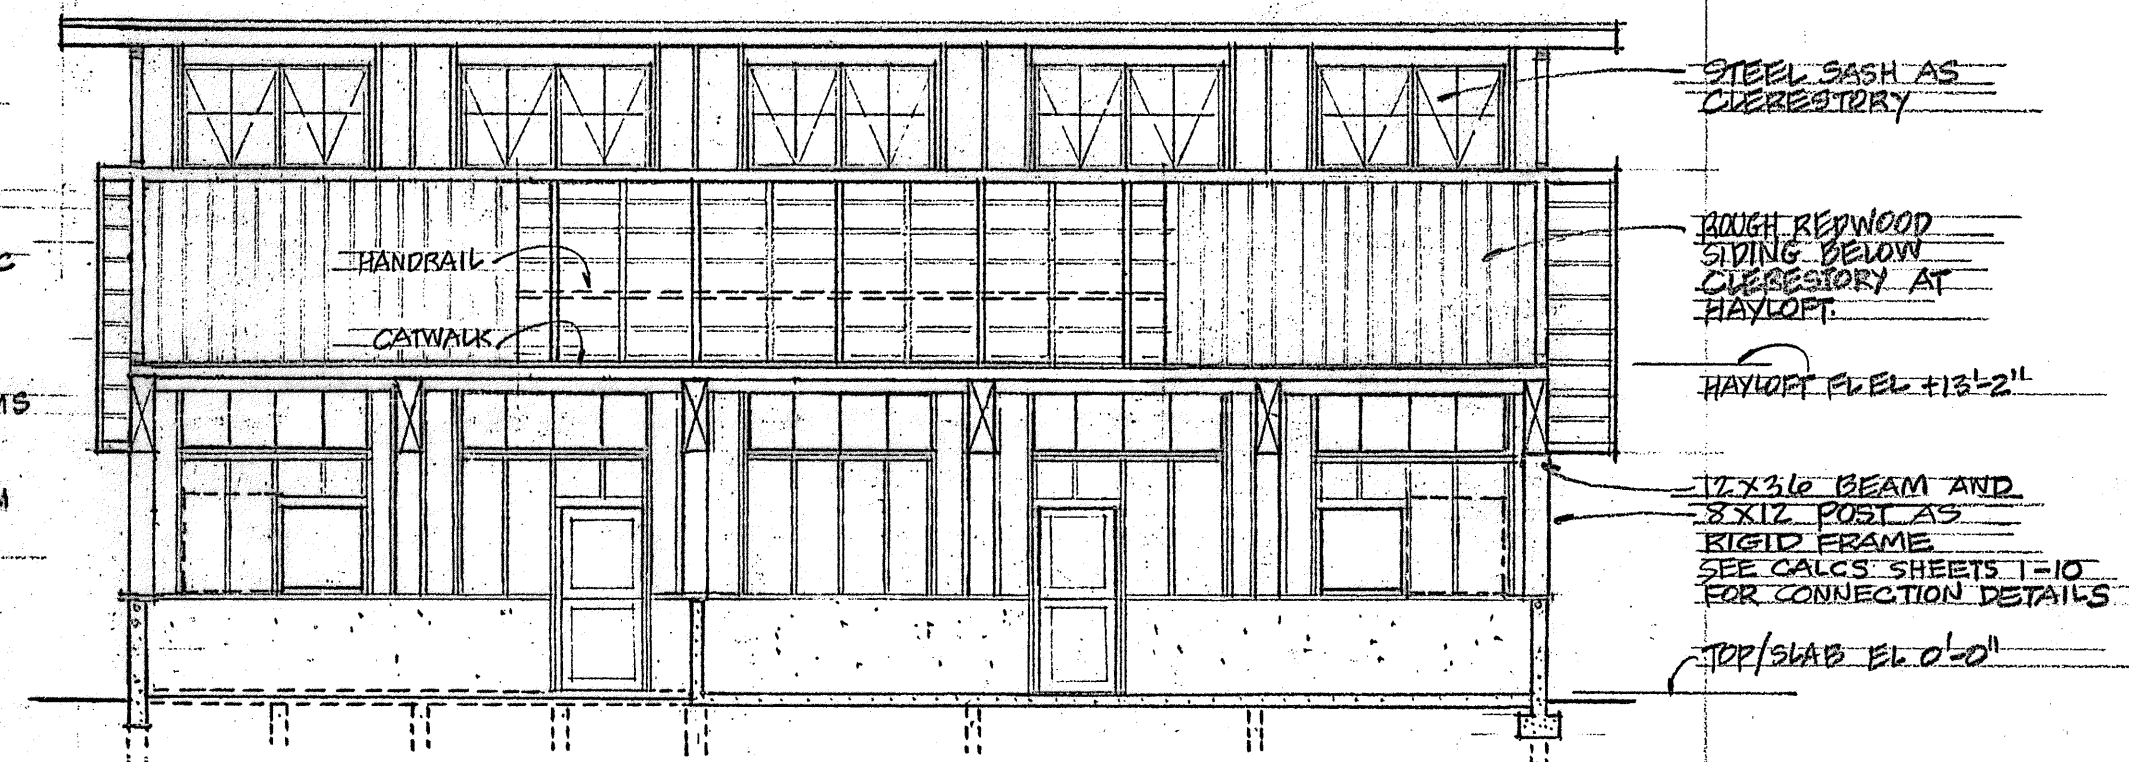

SECTION
LONGITUDINAL, LOOKING SOUTH

SCALE 3/8"=1'-0"