


- NOTES: 1) THIS DETAIL APPLIES ONLY TO WALL BARS INTERRUPTED BY PIER. ABOVE PIER USE DETAIL 4/S5.01.
2) BUSH PIER SURFACE TO 1/4" AMPLITUDE.
3) APPLY REZI-WELD BONDING AGENT WHERE NEW CONCRETE IS POURED AGAINST EXISTING CONCRETE.
4) LAP SPLICE DOWEL BARS AND HORIZONTAL WALL BARS.

FOR BALANCE OF
INFO, SEE

1
S5.05

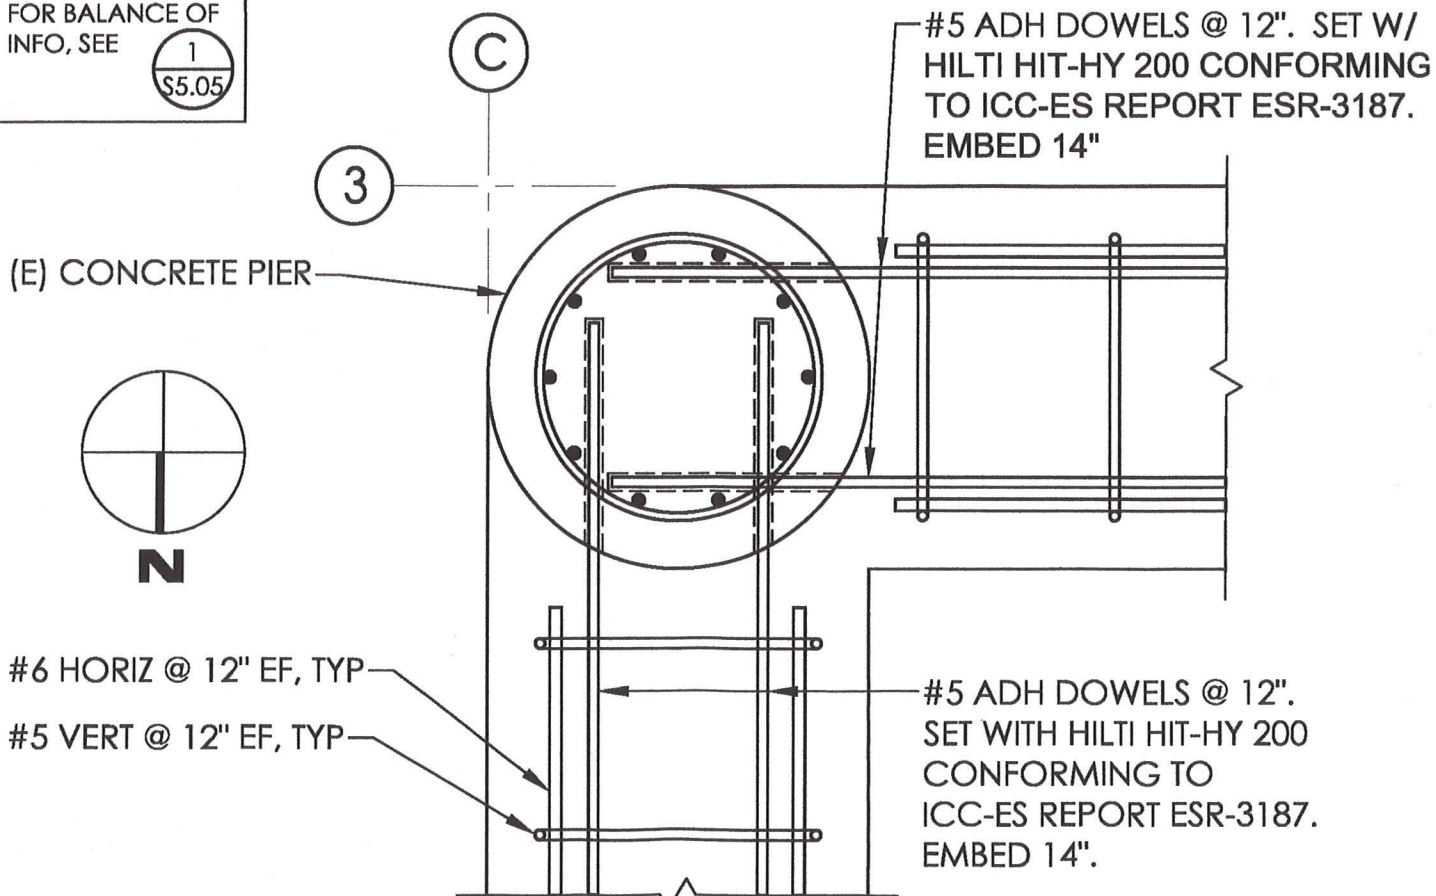

21.0
SSK

2
S5.05

CONCRETE WALL CONNECTION
AT C-3 CORNER PIER

1"=1'-0"