




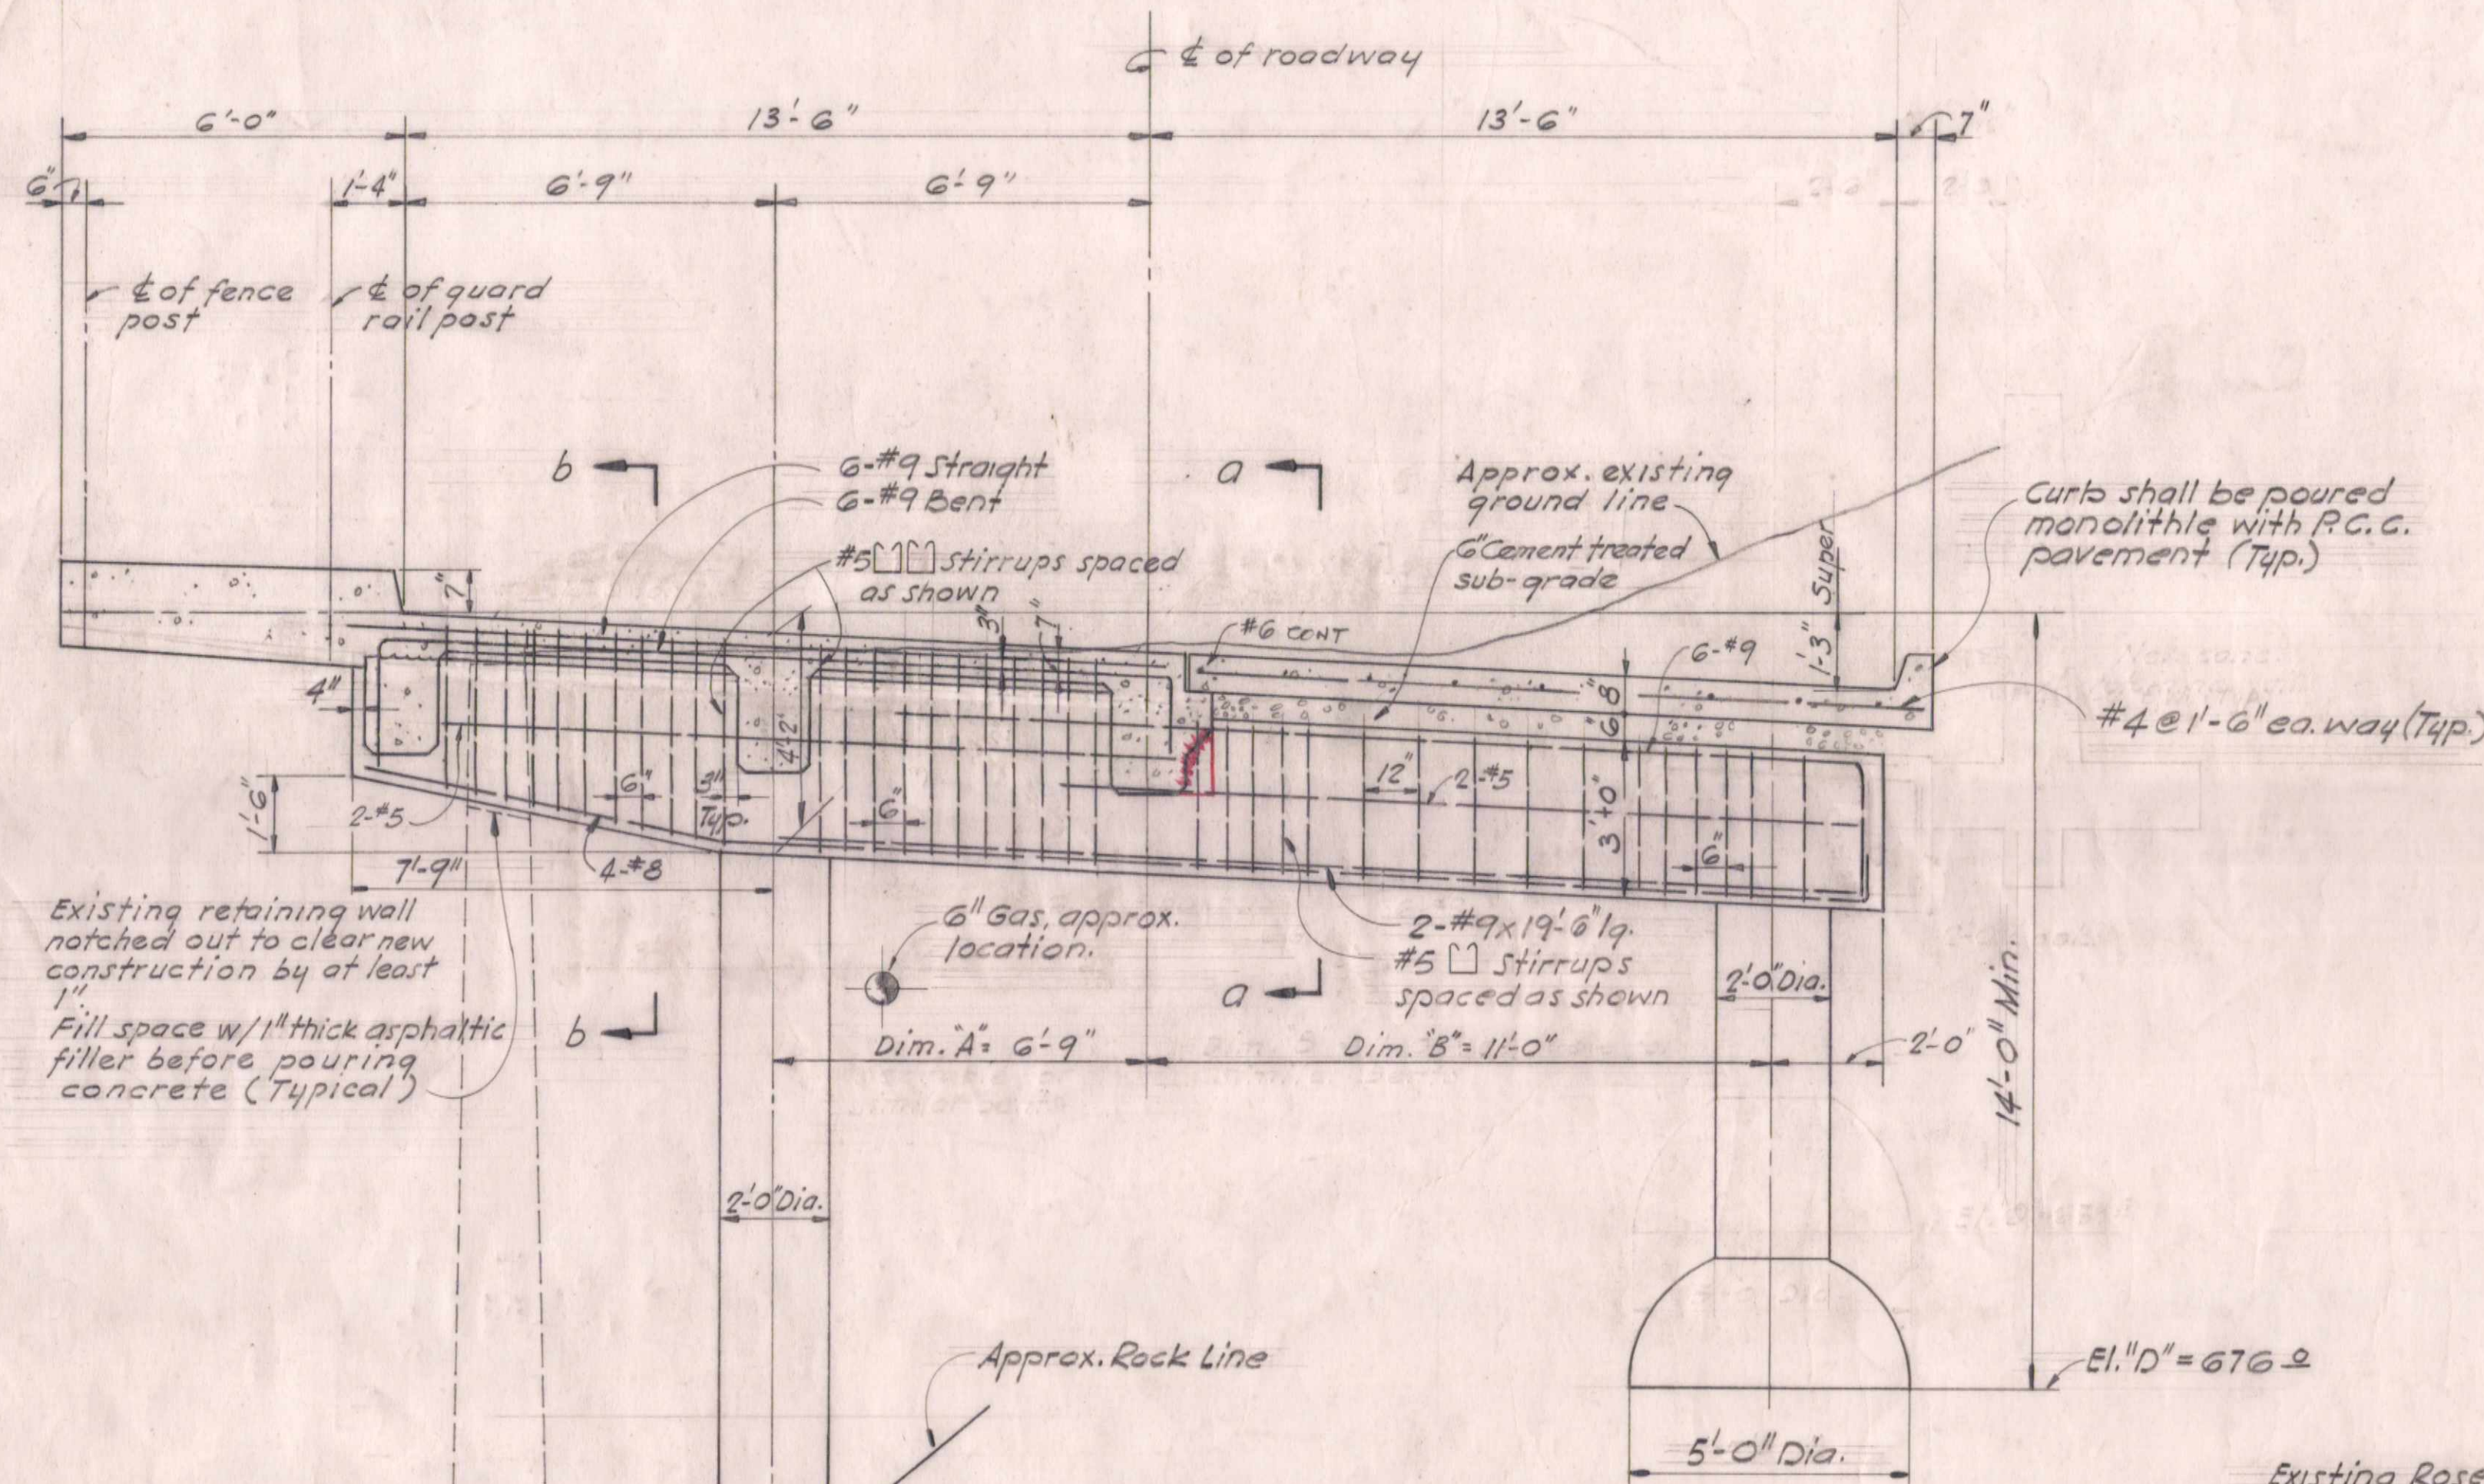

PILE BENT #2
AT STA. 7+85.25
Scale: 3/8" = 1'-0"

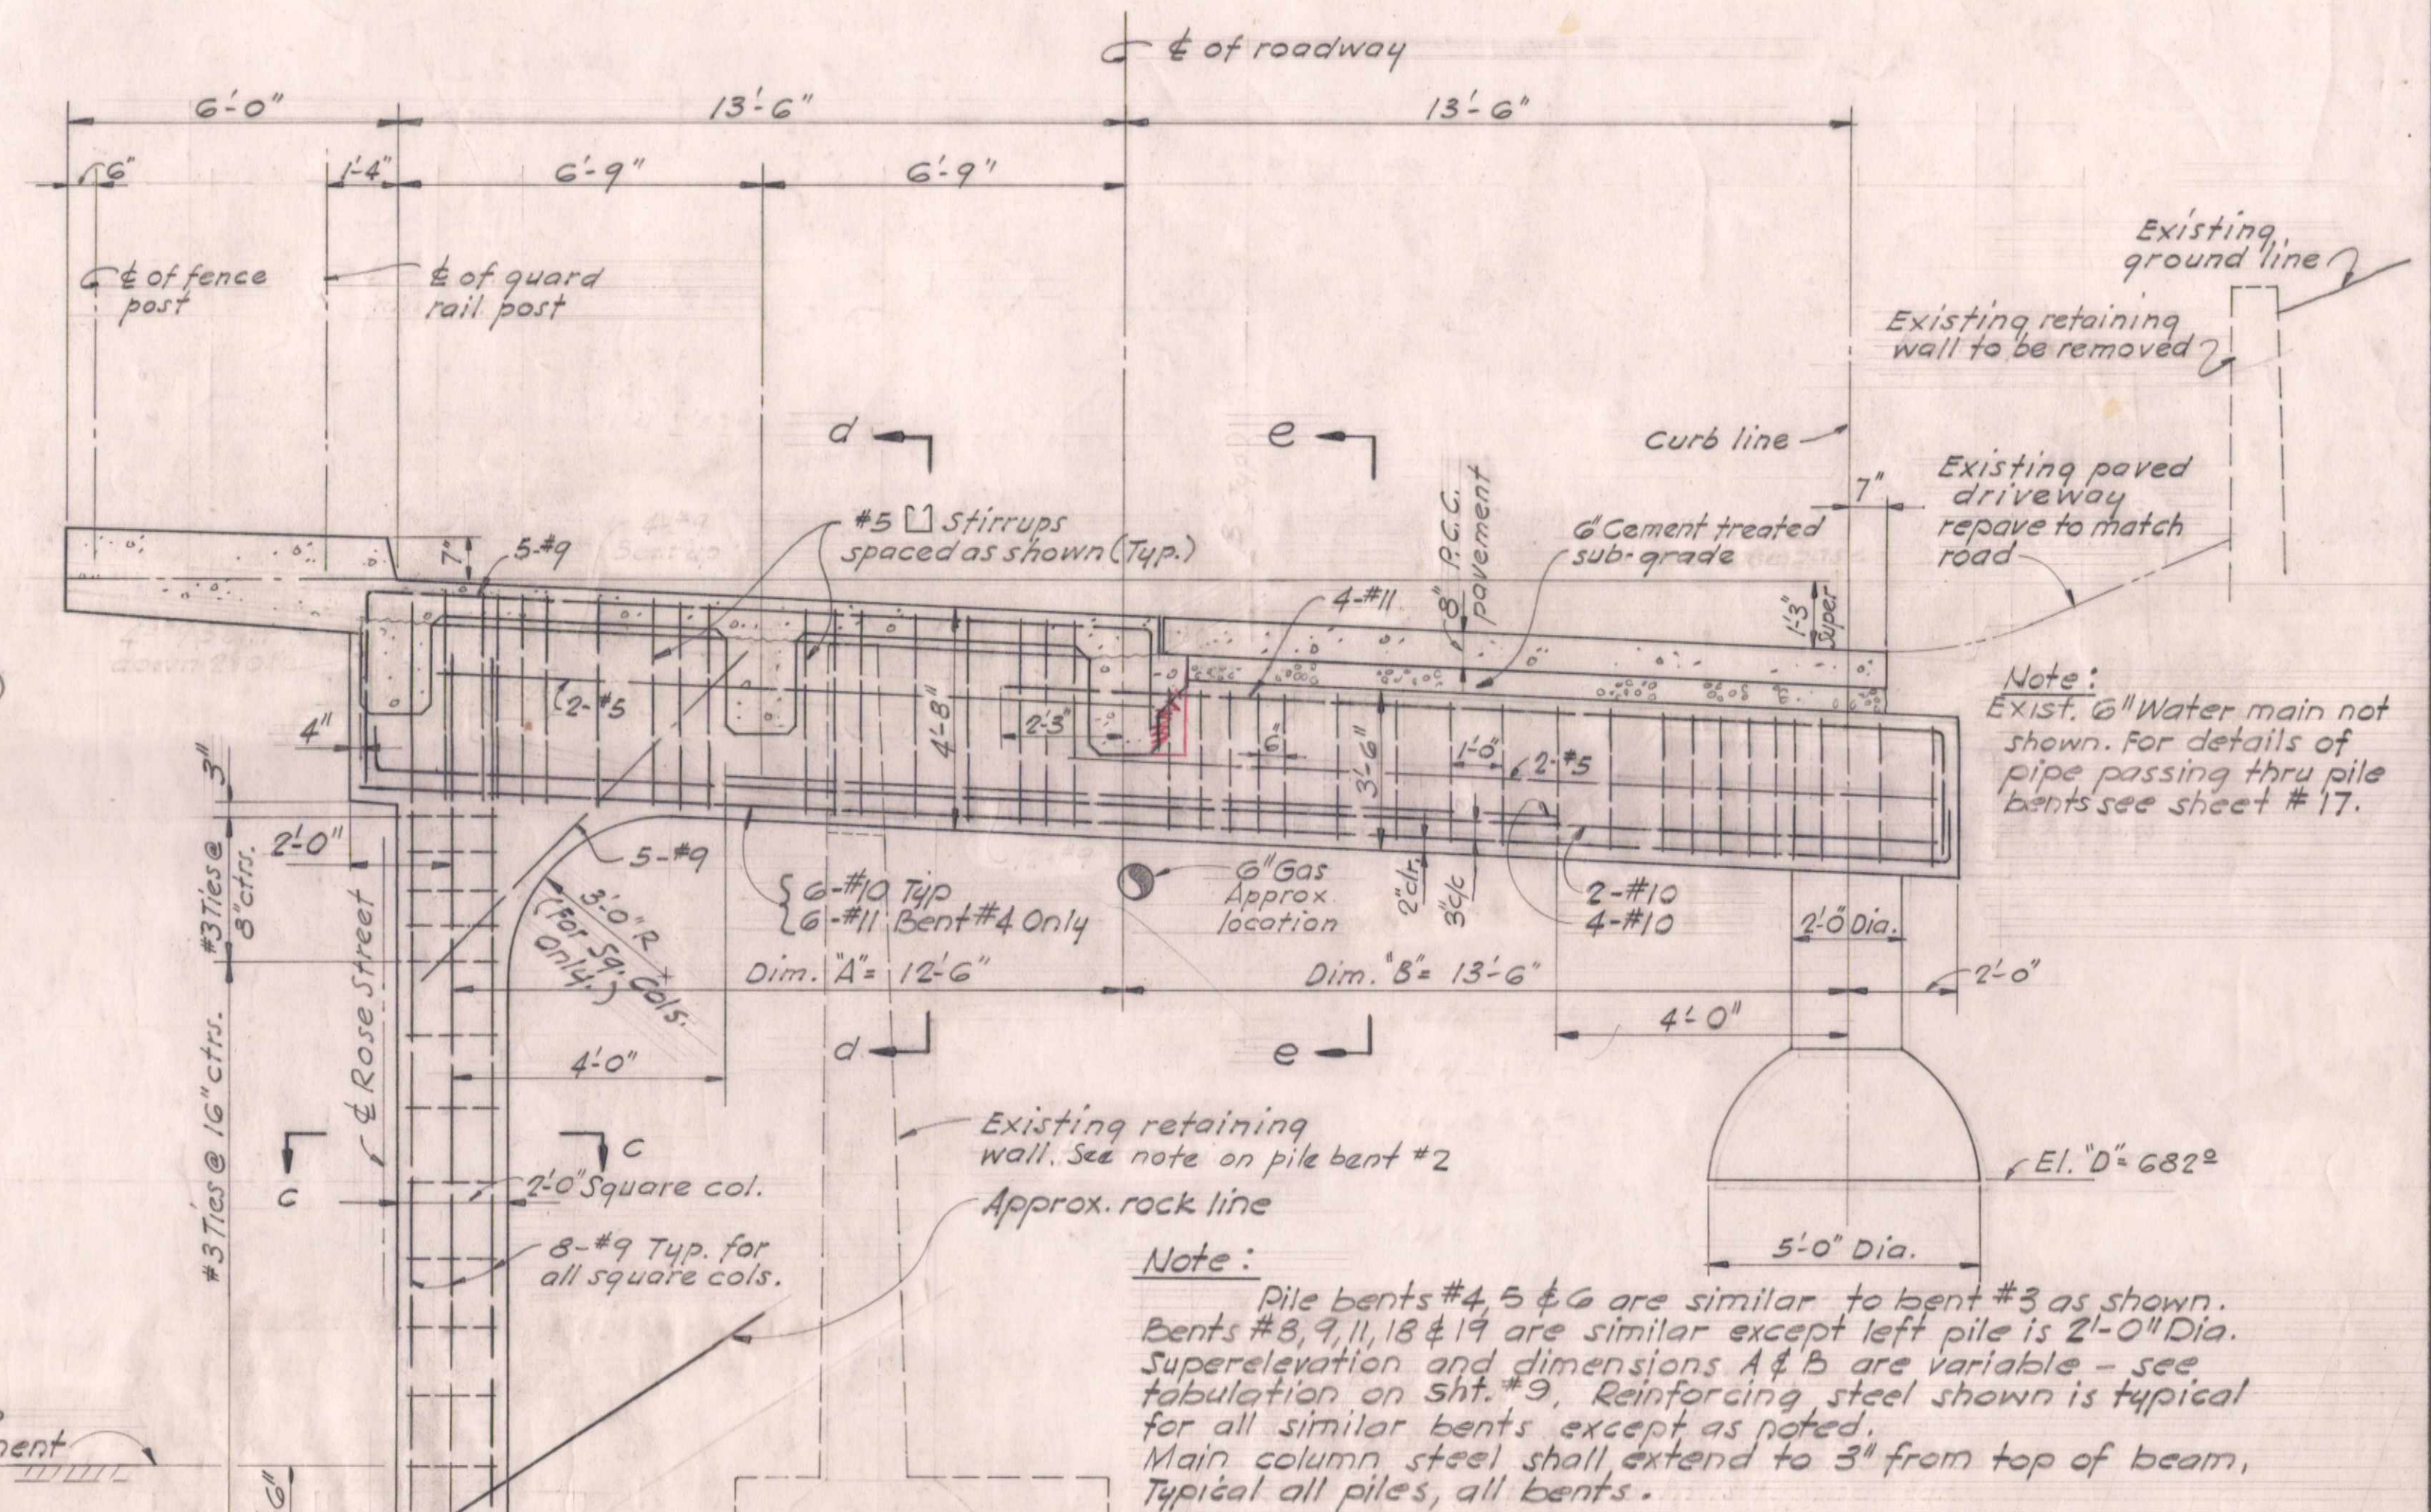


PILE BENT #3
AT STA. 8+09.25
Scale: 3/8" = 1'-0"

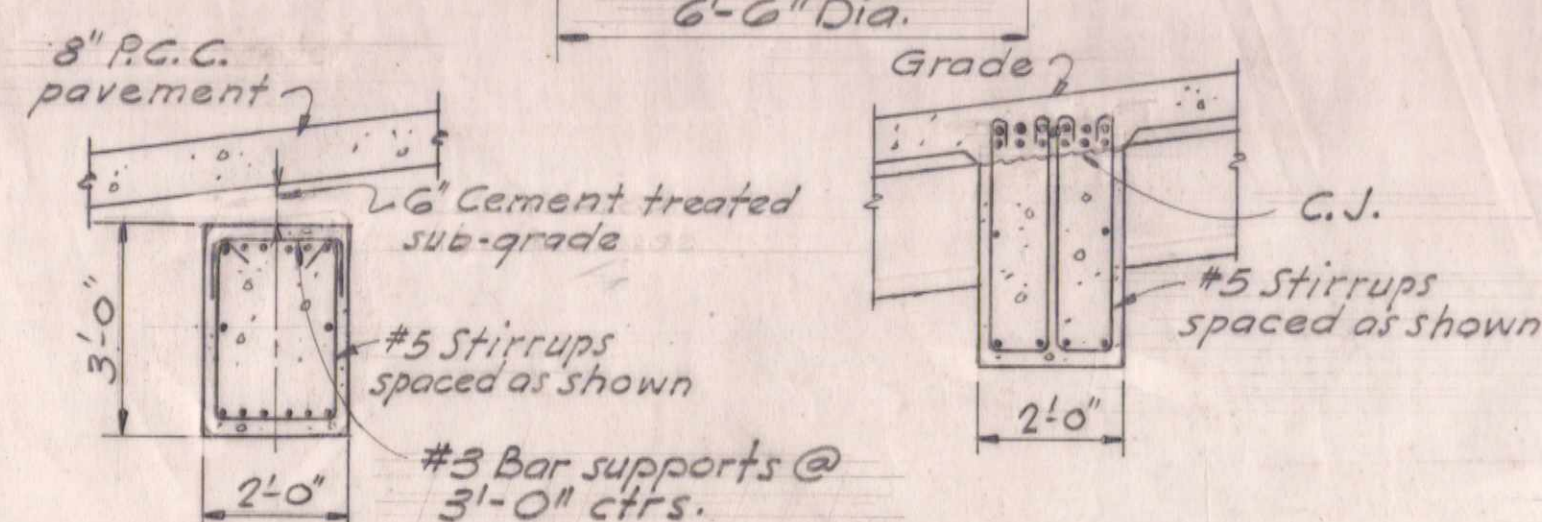


Section a-a

Section b-b

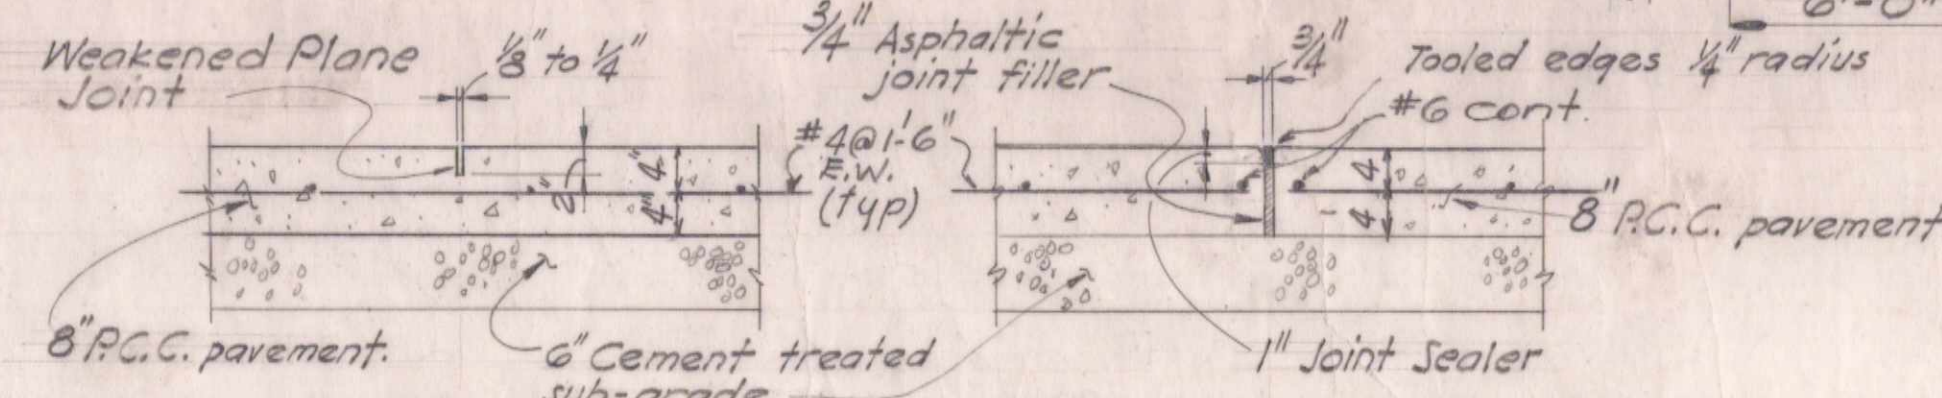


TYPICAL TRANSVERSE WEAKENED PLANE JOINT
SECTION A-S 10
Scale: 3/4" = 1'-0"

TYPICAL EXPANSION JOINT
SECTION B-S 10
Scale: 3/4" = 1'-0"
Located at Bent #7, #14 & #20 Only

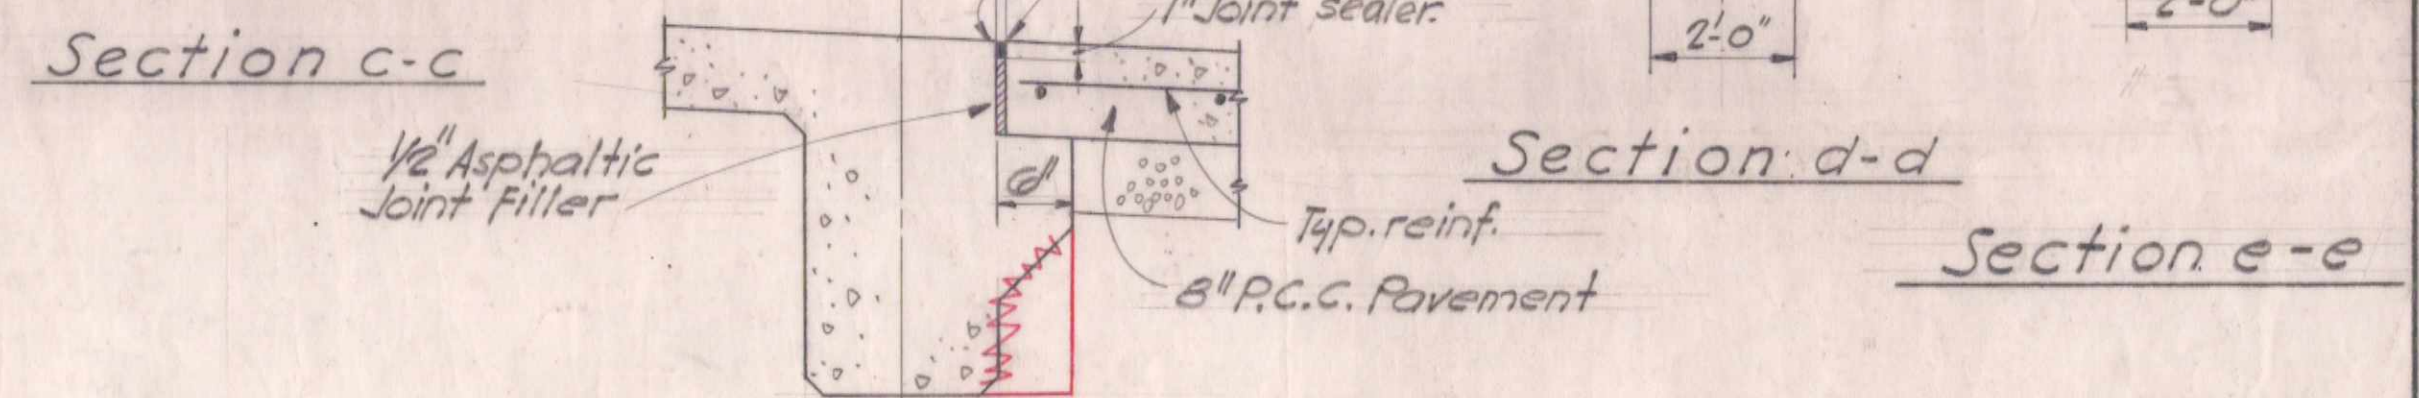

TYPICAL LONG'L JOINT
SECTION C-S 10
Scale: 3/4" = 1'-0"

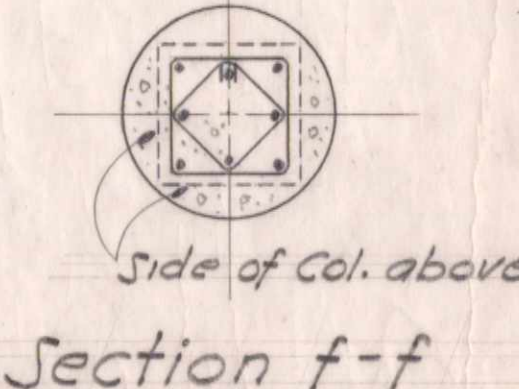

Section f-f

C.A. 25 UNIT 2

JOHN A. BLUME AND ASSOCIATES, ENGINEERS 612 HOWARD STREET SAN FRANCISCO 5		CITY OF BERKELEY DEPARTMENT OF PUBLIC WORKS LA LOMA AVENUE IMPROVEMENT BUENA VISTA WAY TO EL PORTAL COURT BRIDGE SECTIONS	
APPROVED:	DATE: 2/21/61	SHOWN: H.H.G. DATE: 9-30-60	PLAN: 3410
<i>J.C. Blume</i>	DIRECTOR OF PUBLIC WORKS	TRACED: J.E.F. SCALE: HORIZ. 1" = 100'	FILE: 501-148
(REGISTERED CIVIL ENGINEER NO. 7409)		CHECKED: J.E.C. BOOK: M15 & M15A	SHEET: 12 OF 17