




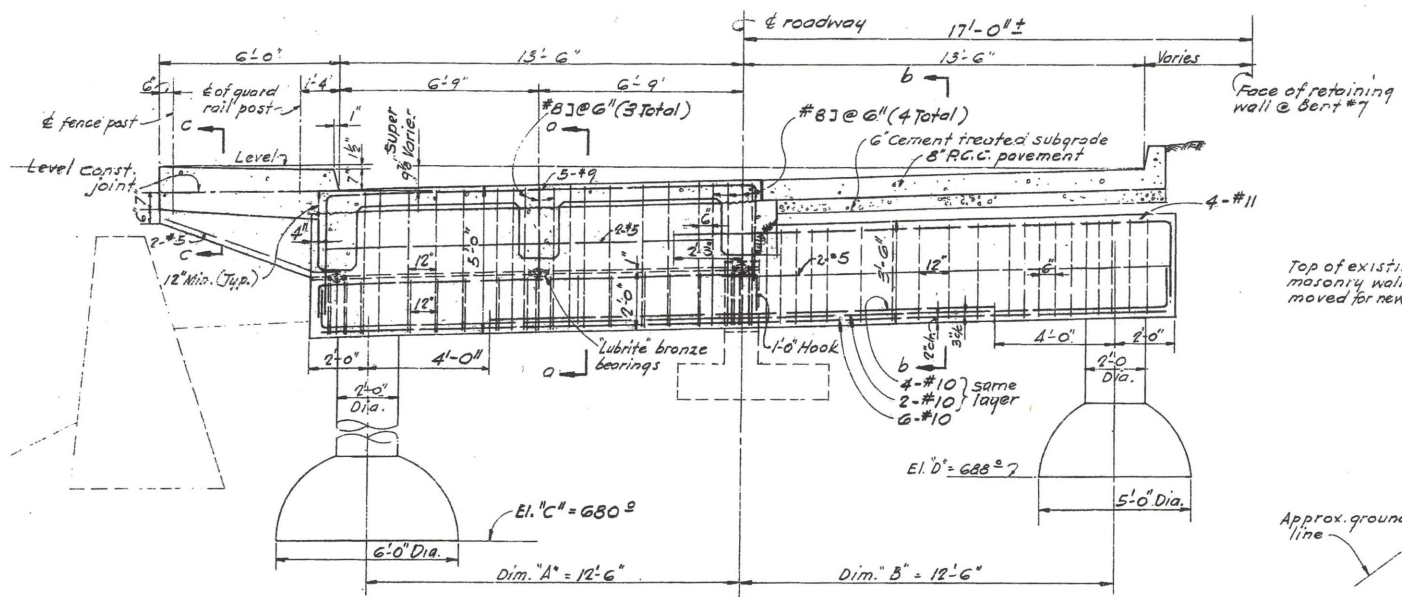


PILE BENT #7 Showing expansion joint AT STA. 8+99.25

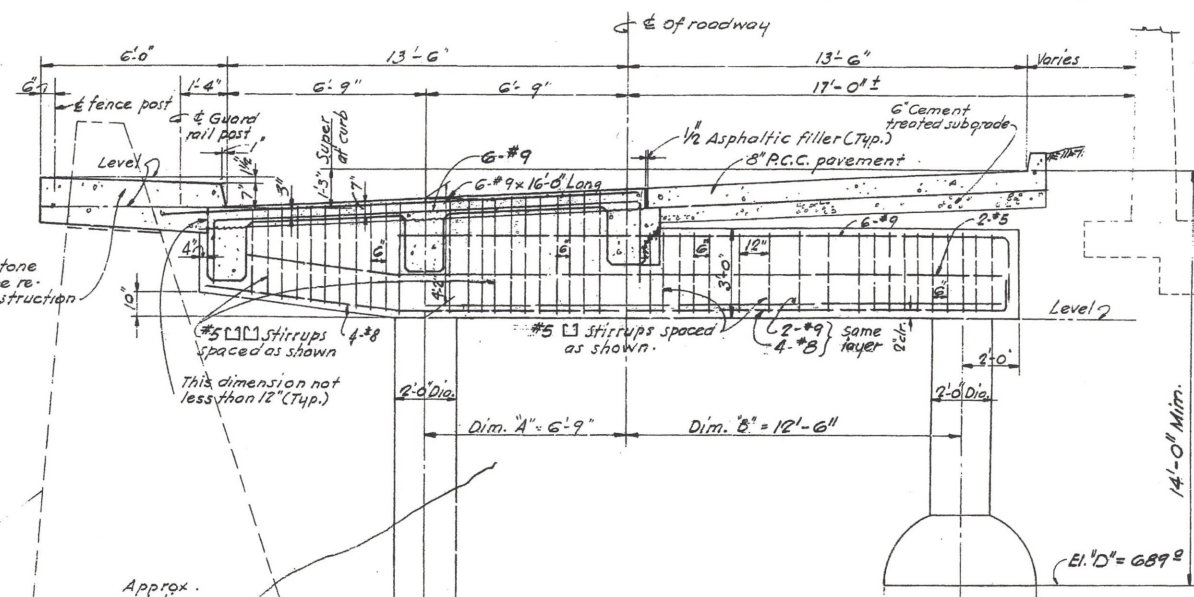


PILE BENT #10 AT STA. 9+59.25
Scale: 3/8" = 1'-0"

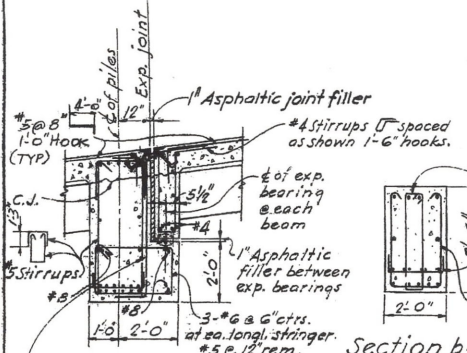


Section a-a

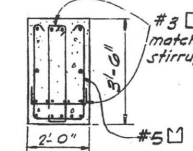


Section b-b

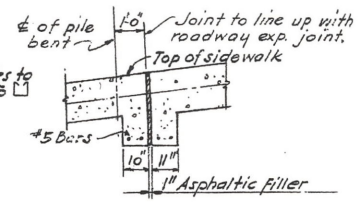

Section c-c

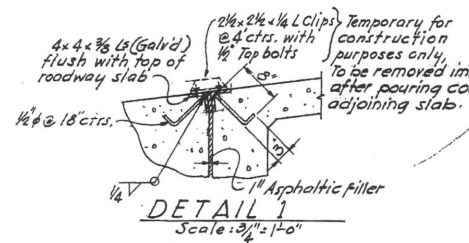

DETAIL 1
Scale: 3/4" = 1'-0"

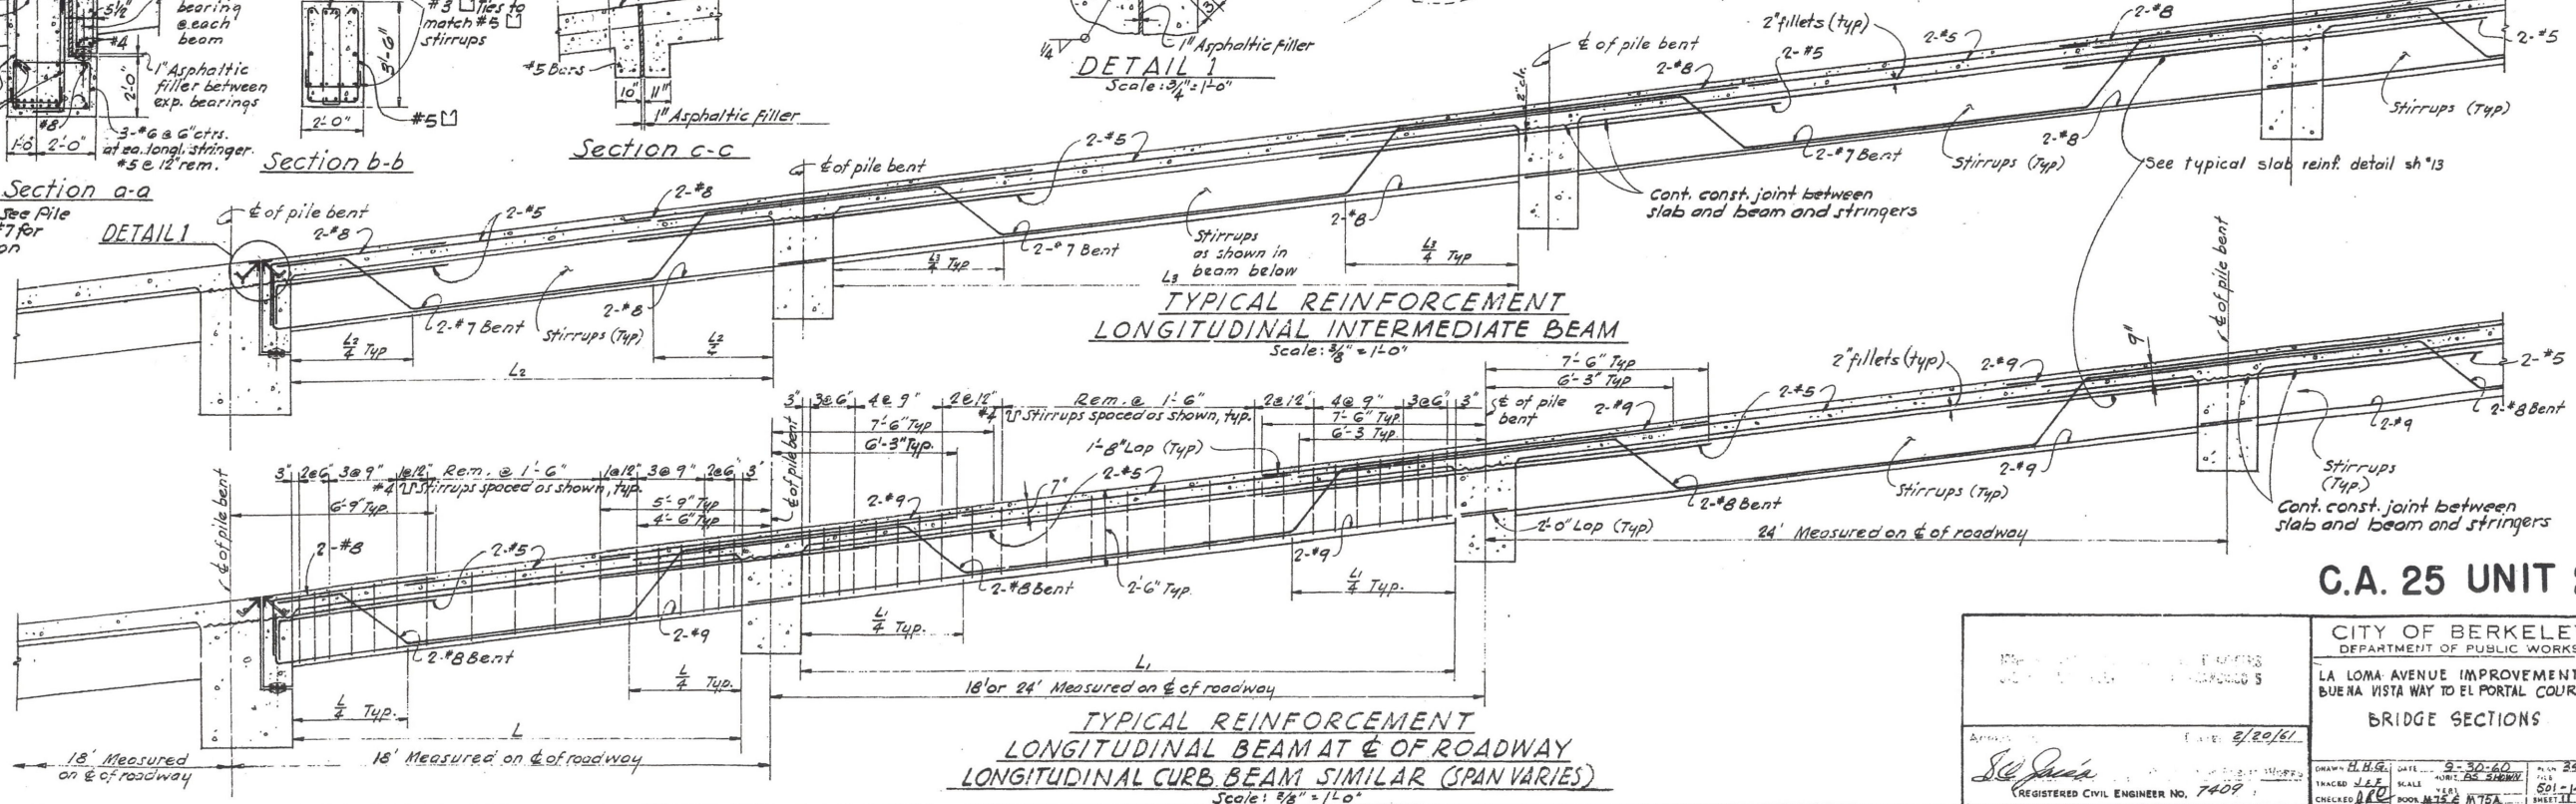

TYPICAL REINFORCEMENT LONGITUDINAL INTERMEDIATE BEAM
Scale: 3/8" = 1'-0"

TYPICAL REINFORCEMENT LONGITUDINAL BEAM AT C OF ROADWAY LONGITUDINAL CURB BEAM SIMILAR (SPAN VARIES)
Scale: 3/8" = 1'-0"

C.A. 25 UNIT 2

CITY OF BERKELEY DEPARTMENT OF PUBLIC WORKS	
LA LOMA AVENUE IMPROVEMENT BUENA VISTA WAY TO EL PORTAL COURT BRIDGE SECTIONS	
DRAWN: H.B.E. CHECKED: J.E.F. SCALE: 1/4" = 1'-0" SHEET: 148 TOTAL: 148	DATE: 2/20/61 REGISTERED CIVIL ENGINEER NO. 7409