


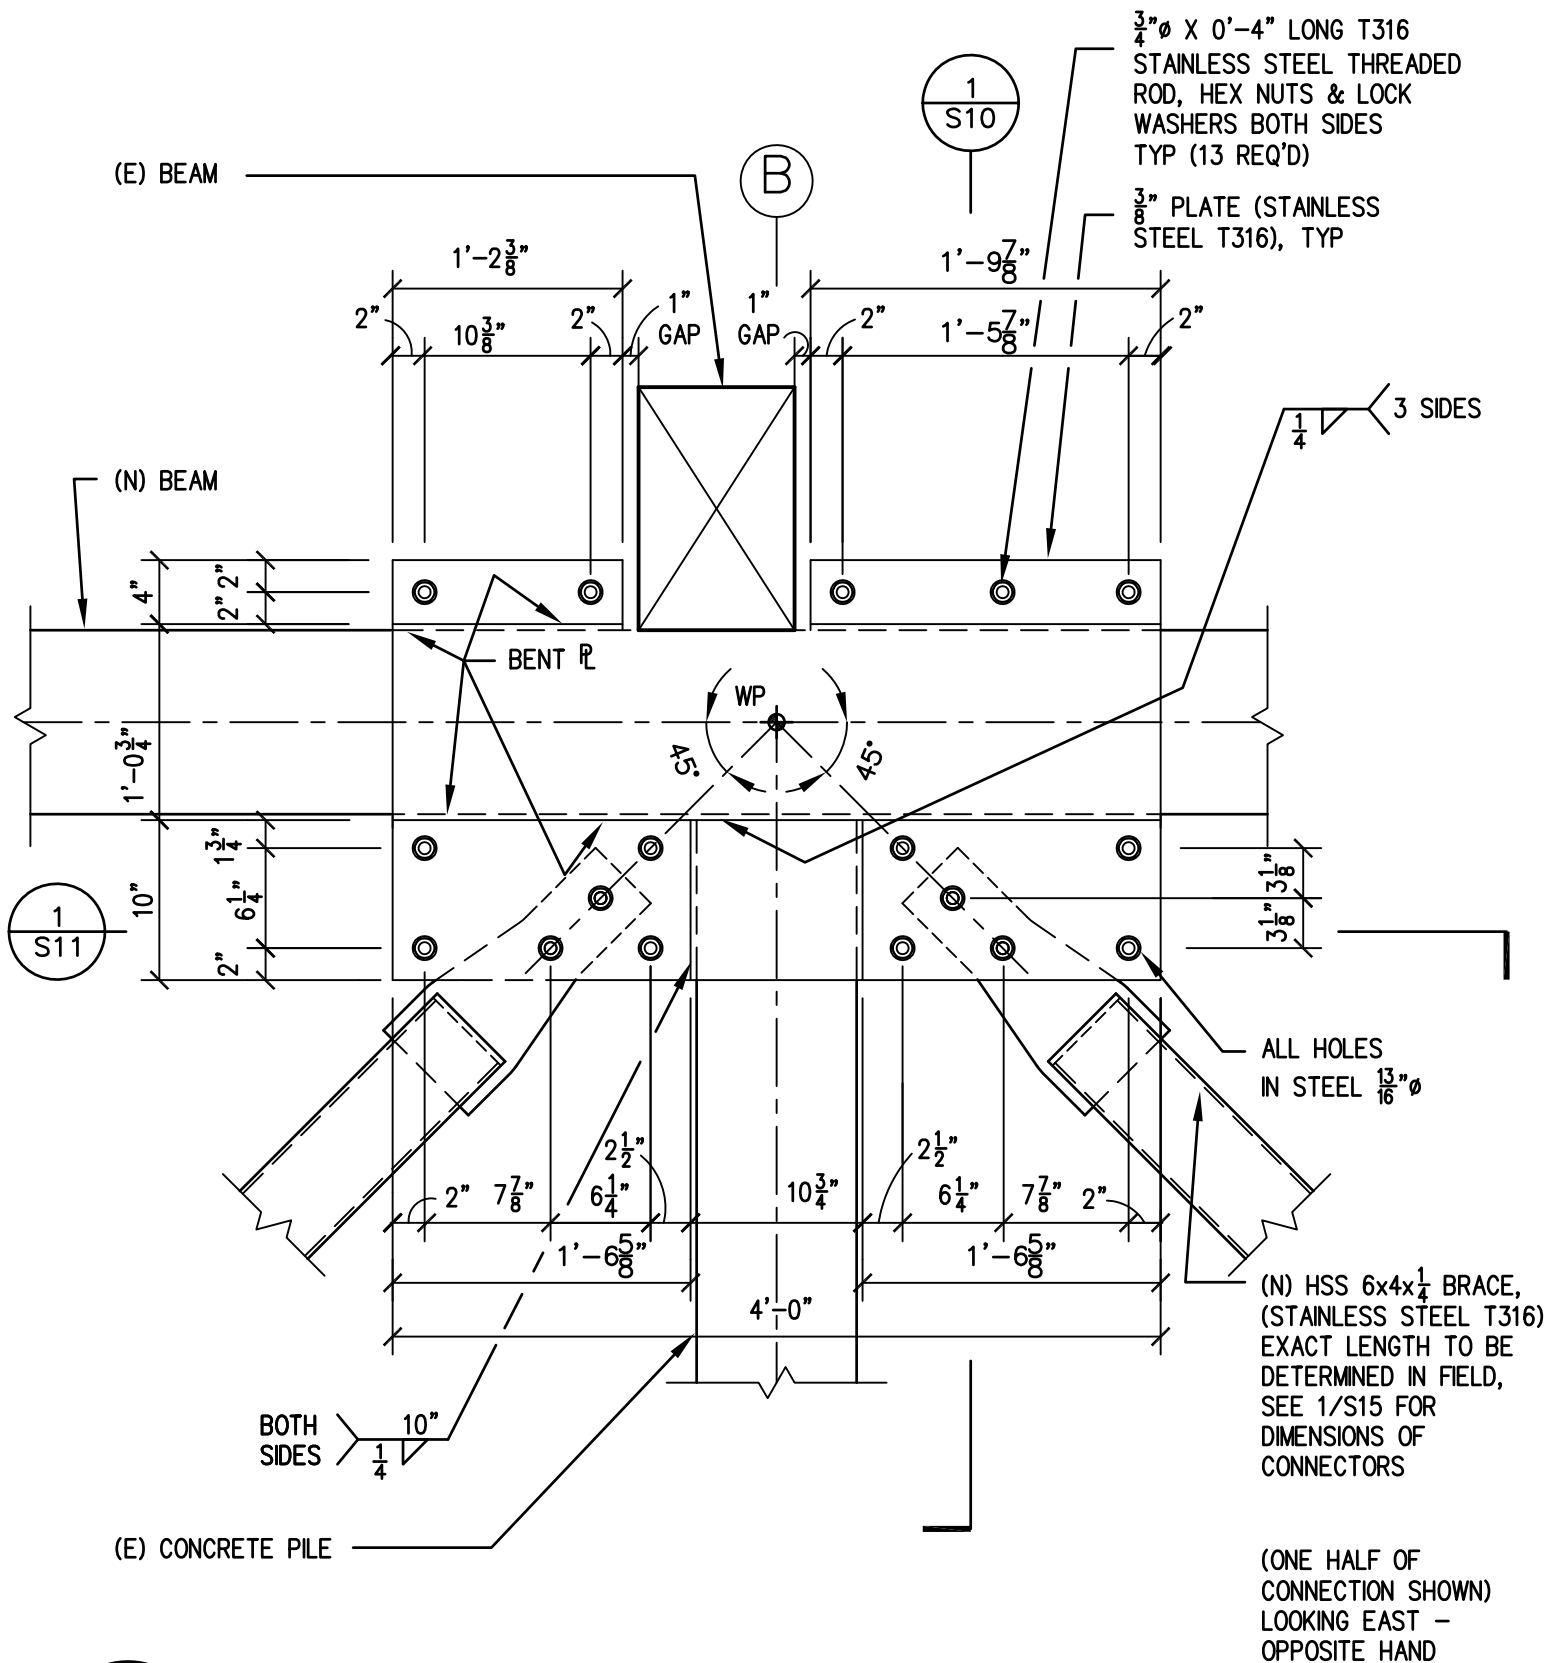

1
S9

CONNECTION AT LINE 6B - ELEV LOOKING WEST

Copyright © 2009 J. B. Kardon & L. B. Karp

1"=1'-0"