
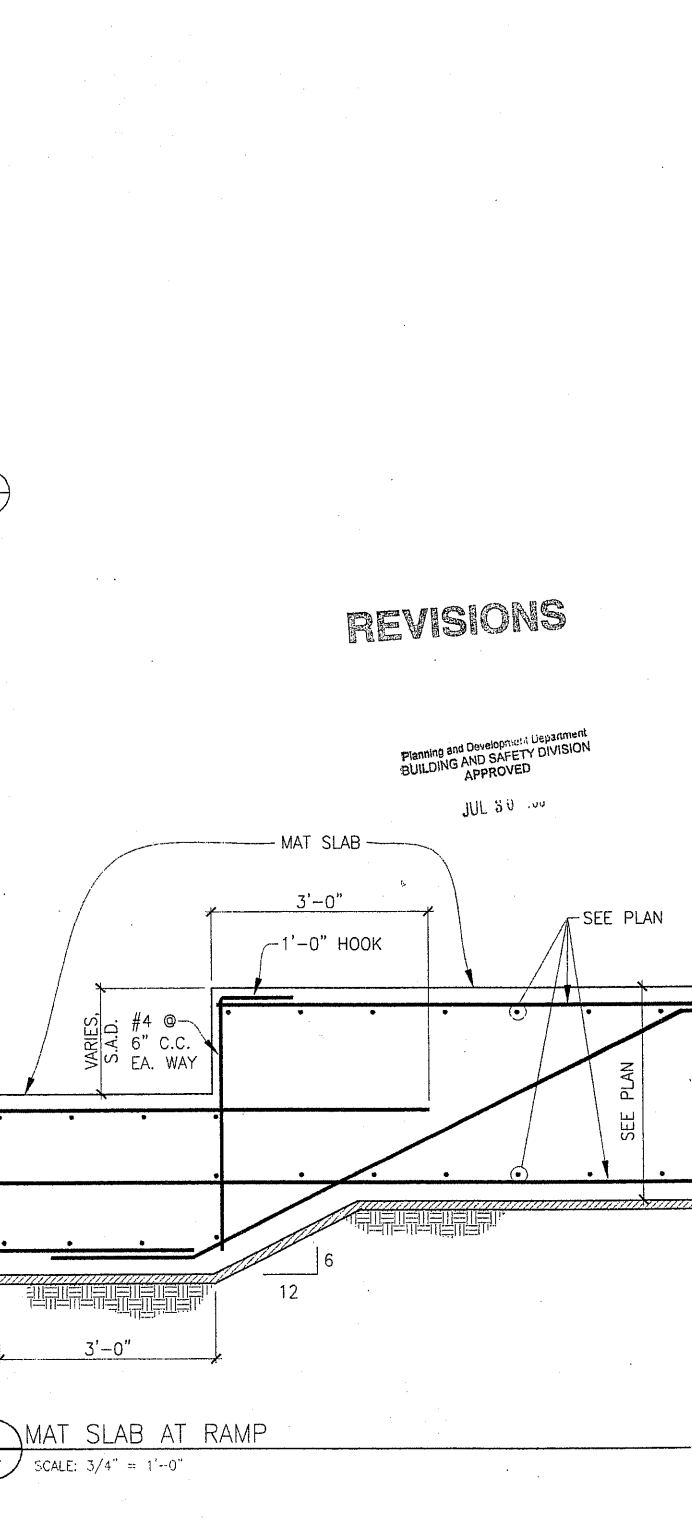
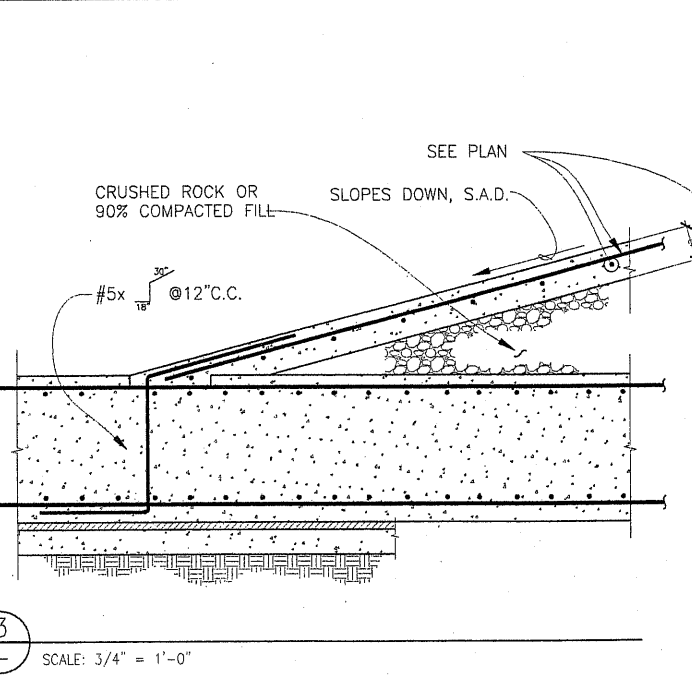
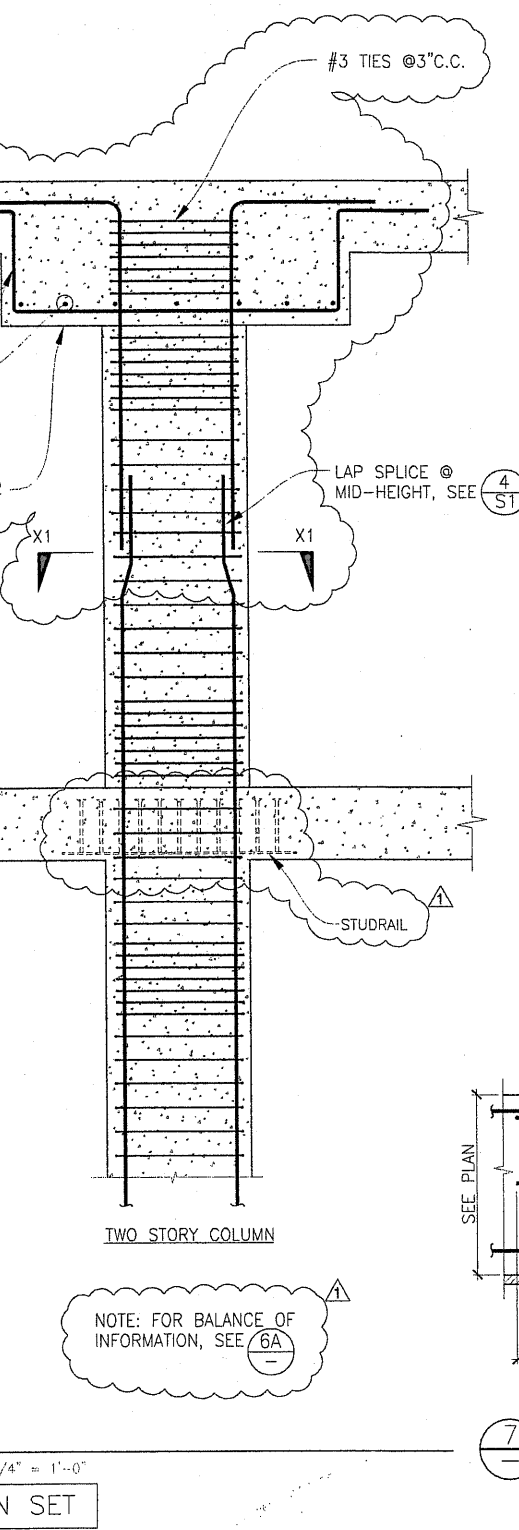
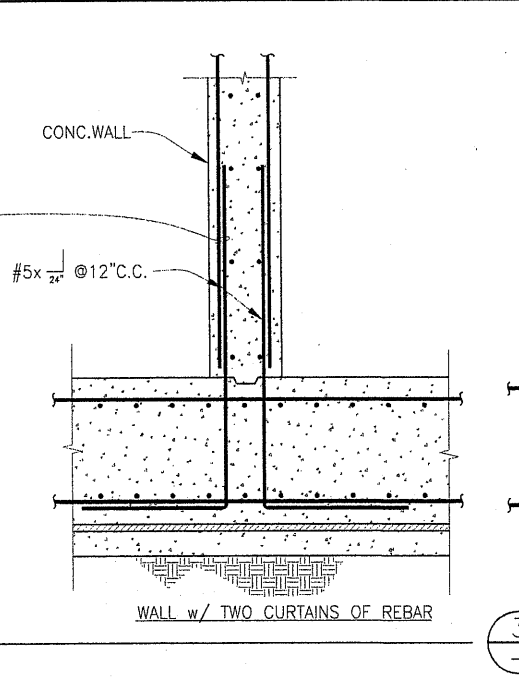
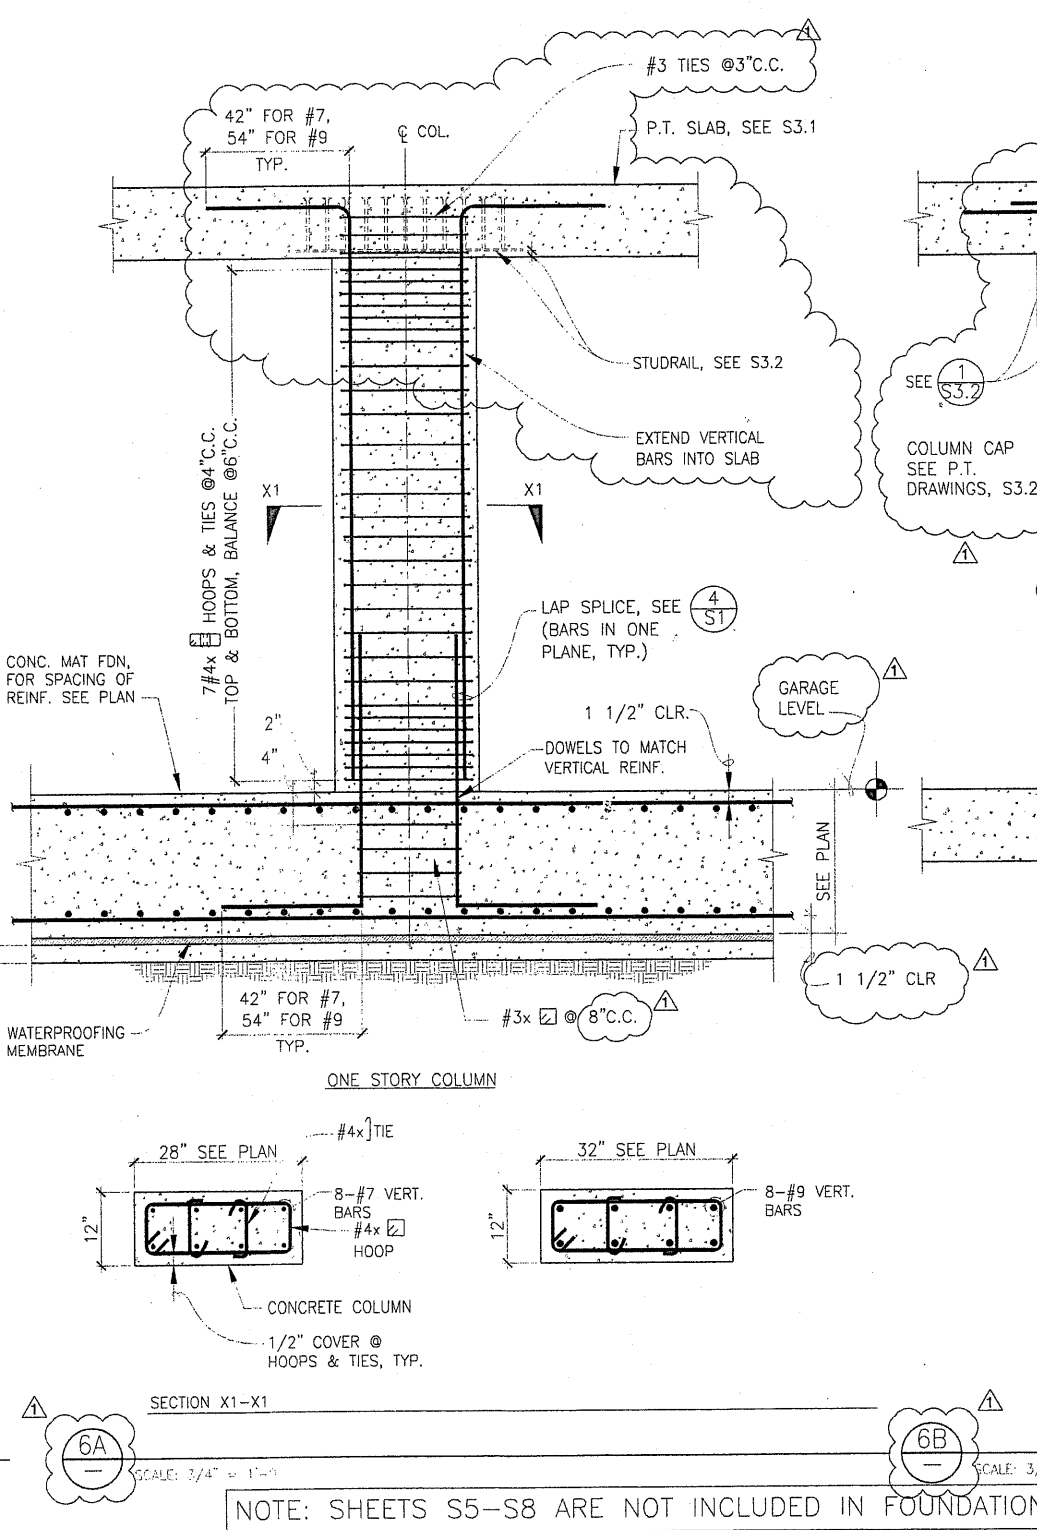
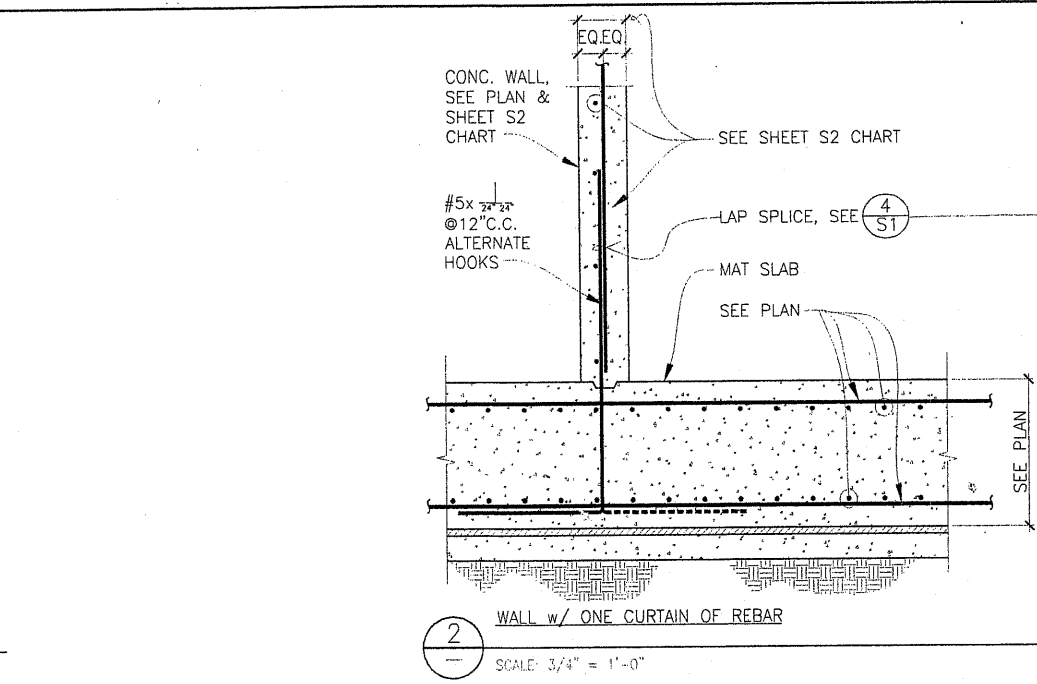
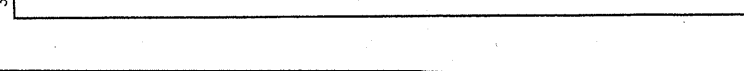
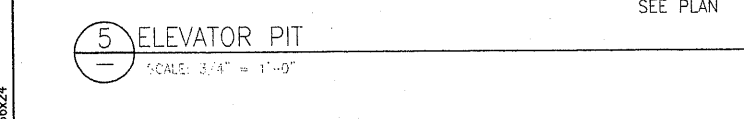
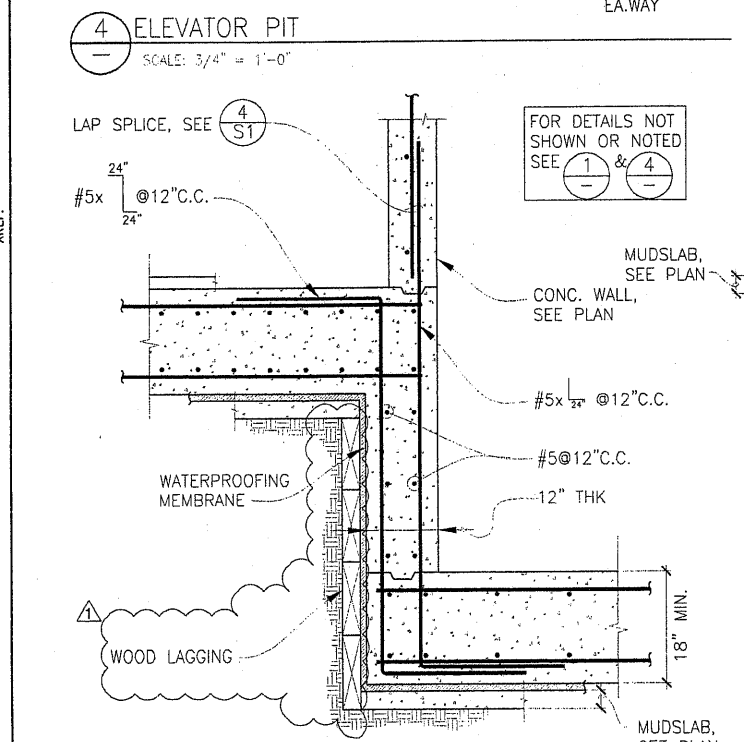
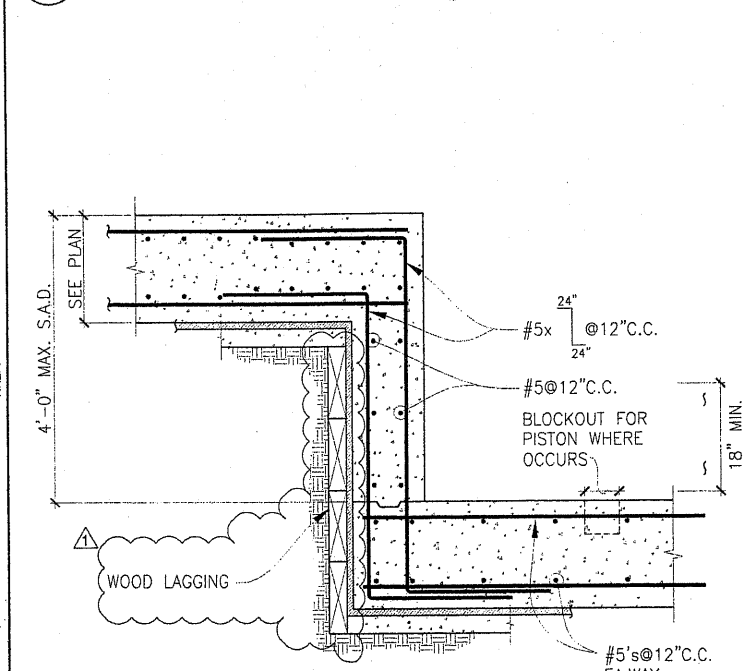


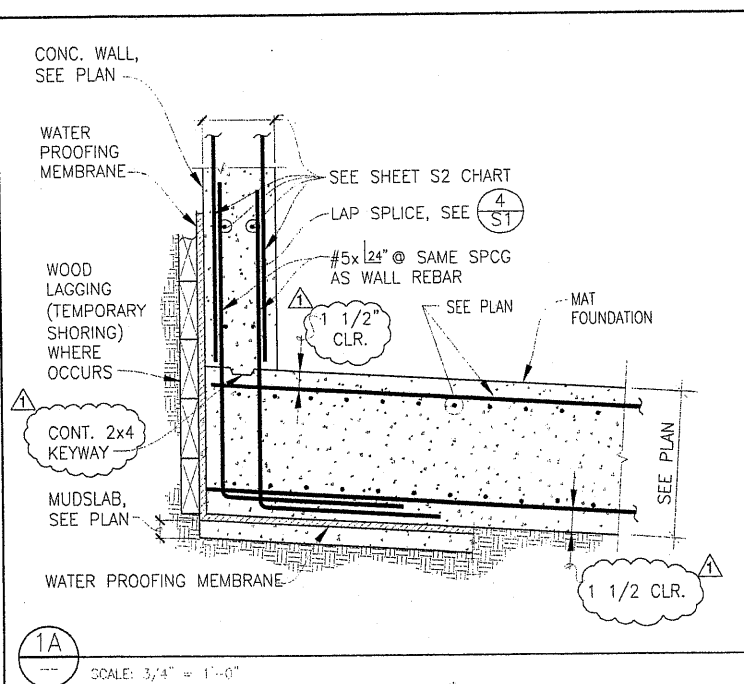

REVISIONS	BY
1 03/17/06	T.T.
2 GENERAL	
REVISION	
06/27/08	
SANTOS & URRUTIA STRUCTURAL ENGINEERS 245 HARRISON ST. SUITE 200 BERKELEY, CA 94704 TELEPHONE (415) 842-7722 FAX (415) 842-7590	
CONCRETE DETAILS	
MIXED-USE BUILDING 1122 UNIVERSITY AVENUE BERKELEY, CALIFORNIA	
Date:	01 JAN 06
Scale:	AS SHOWN
Drawn By:	TONY T.
Job No:	6025
Sheet	S9
Of	Sheets