


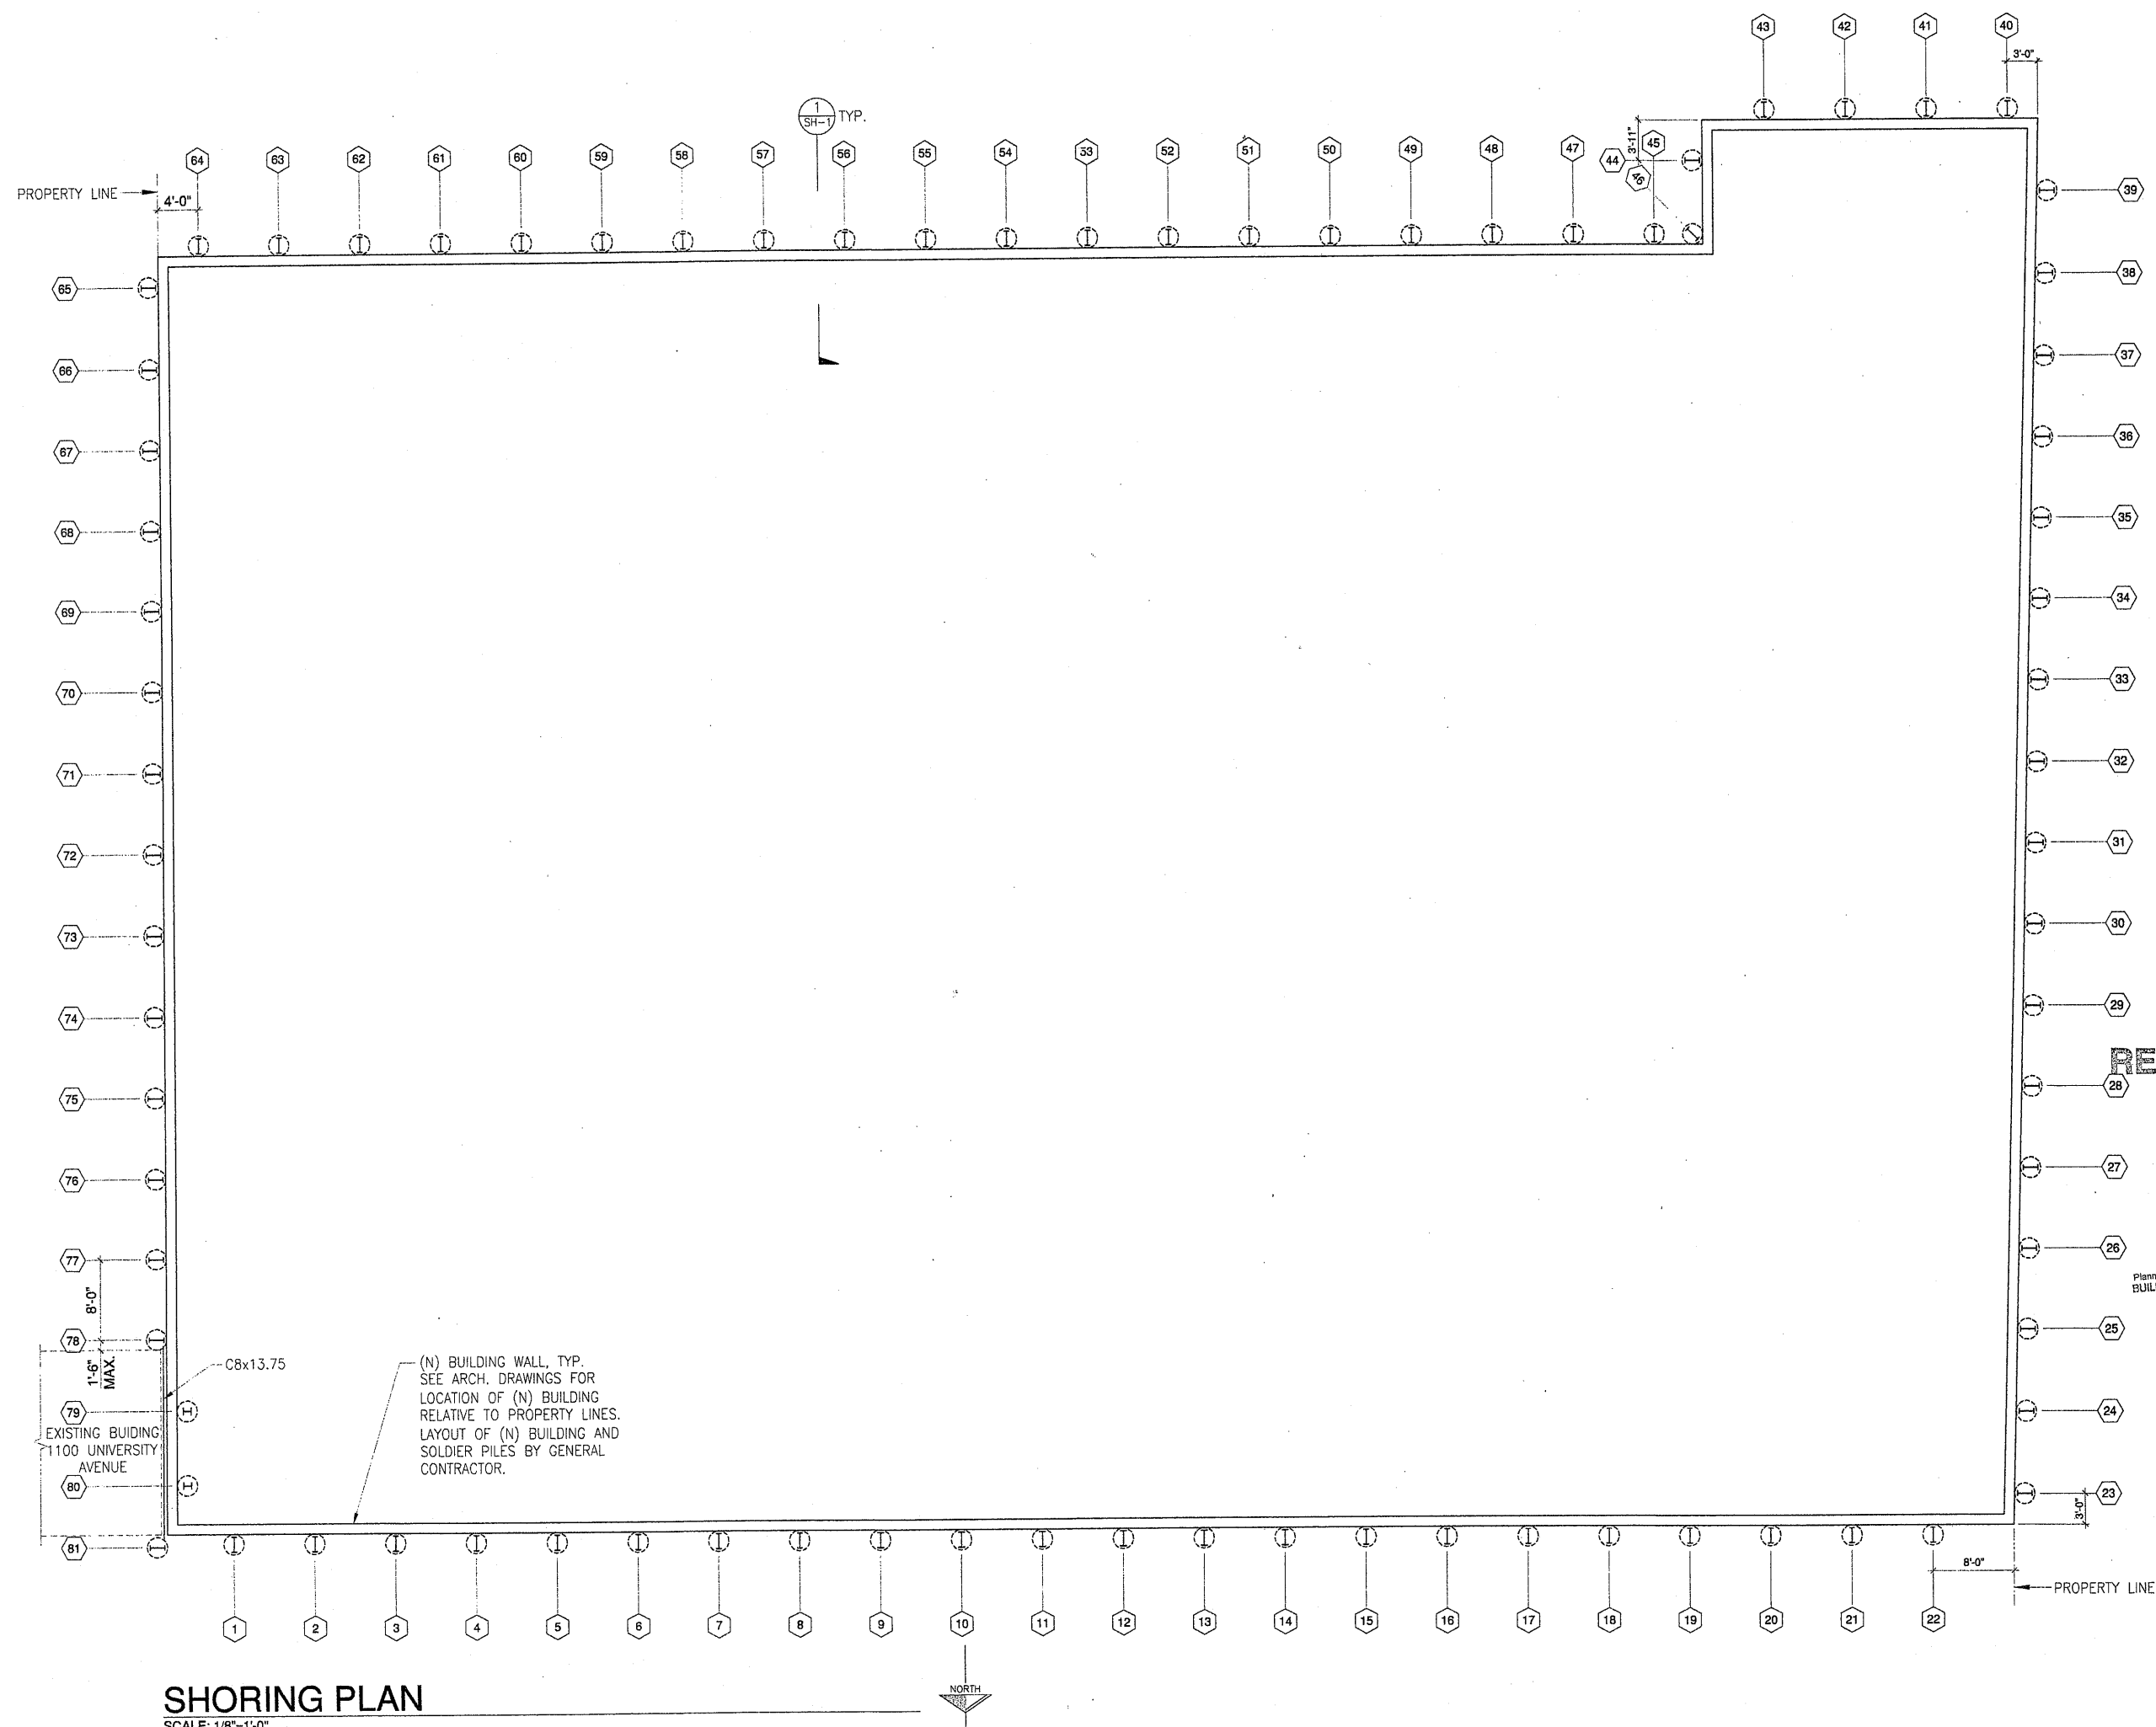


SHORING PLAN

SCALE: 1/8"=1'-0"

REVISIONS	BY
1 05/17/07	MC

SANTOS & URRUTIA
STRUCTURAL
ENGINEERS
2451 HARRISON STREET
SAN FRANCISCO, CA 94110
TELEPHONE (415) 642-7722
FAX (415) 642-7590

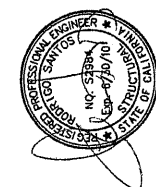

SHORING PLAN

MIXED-USE BUILDING
1122 UNIVERSITY AVENUE
BERKELEY, CALIFORNIA

Planning and Development Department
BUILDING AND SAFETY DIVISION
APPROVED

Date: 07/03/06

Scale: $1/8" = 1'-0"$

Drawn By: M.C.

Job No: 6025

Sheet

SH-2
Of 14 Sheets