


REVISIONS		
No.	Description	Date
<b>BRIAN ELLIS RAWLINSON ARCHITECT</b> <small>2141 SHATTUCK AVE., #207, BERKELEY, CA 94704  TEL. (510) 845-1500 EMAIL brian.ellis@brianellis.com</small>		
<b>OWNER:</b> Ruth and Gerald Vurek, Trustees of the G and R Vurek Living Trust, July 25, 2008 20 Vallecito Ln., Orinda, CA 94565 TEL. (925) 253-7995 APN #264200016 LOT 30, Block D, Orinda Park Terrace		
<b>CONSTRUCTION DOCUMENTS</b>		
<b>NEW RESIDENCE AND IMPROVEMENTS TO EXISTING DRIVEWAY</b> 24 VALLECITO LN., ORINDA, CA 94565		
PROJECT NUMBER <b>2036</b>		
SCALE <b>1/8" = 1'-0"</b>		
DATE <b>MAY, 30, 2014</b>		
SHEET NAME <b>DEMOLITION PLAN</b>		
SHEET NUMBER <b>A-1.2</b>		

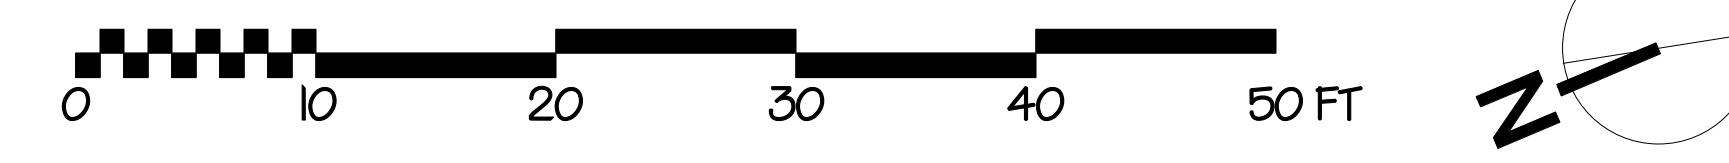

DEMOLISH EXISTING 2,004 S.F. CONCRETE AND ASPHALT CONCRETE PAVEMENT, INCLUDING GRAVEL BASE IF PRESENT. REMOVE FROM SITE. S.S.D. FOR GUIDELINES FOR RETAINING EXISTING PAVEMENTS IN PLACE.