


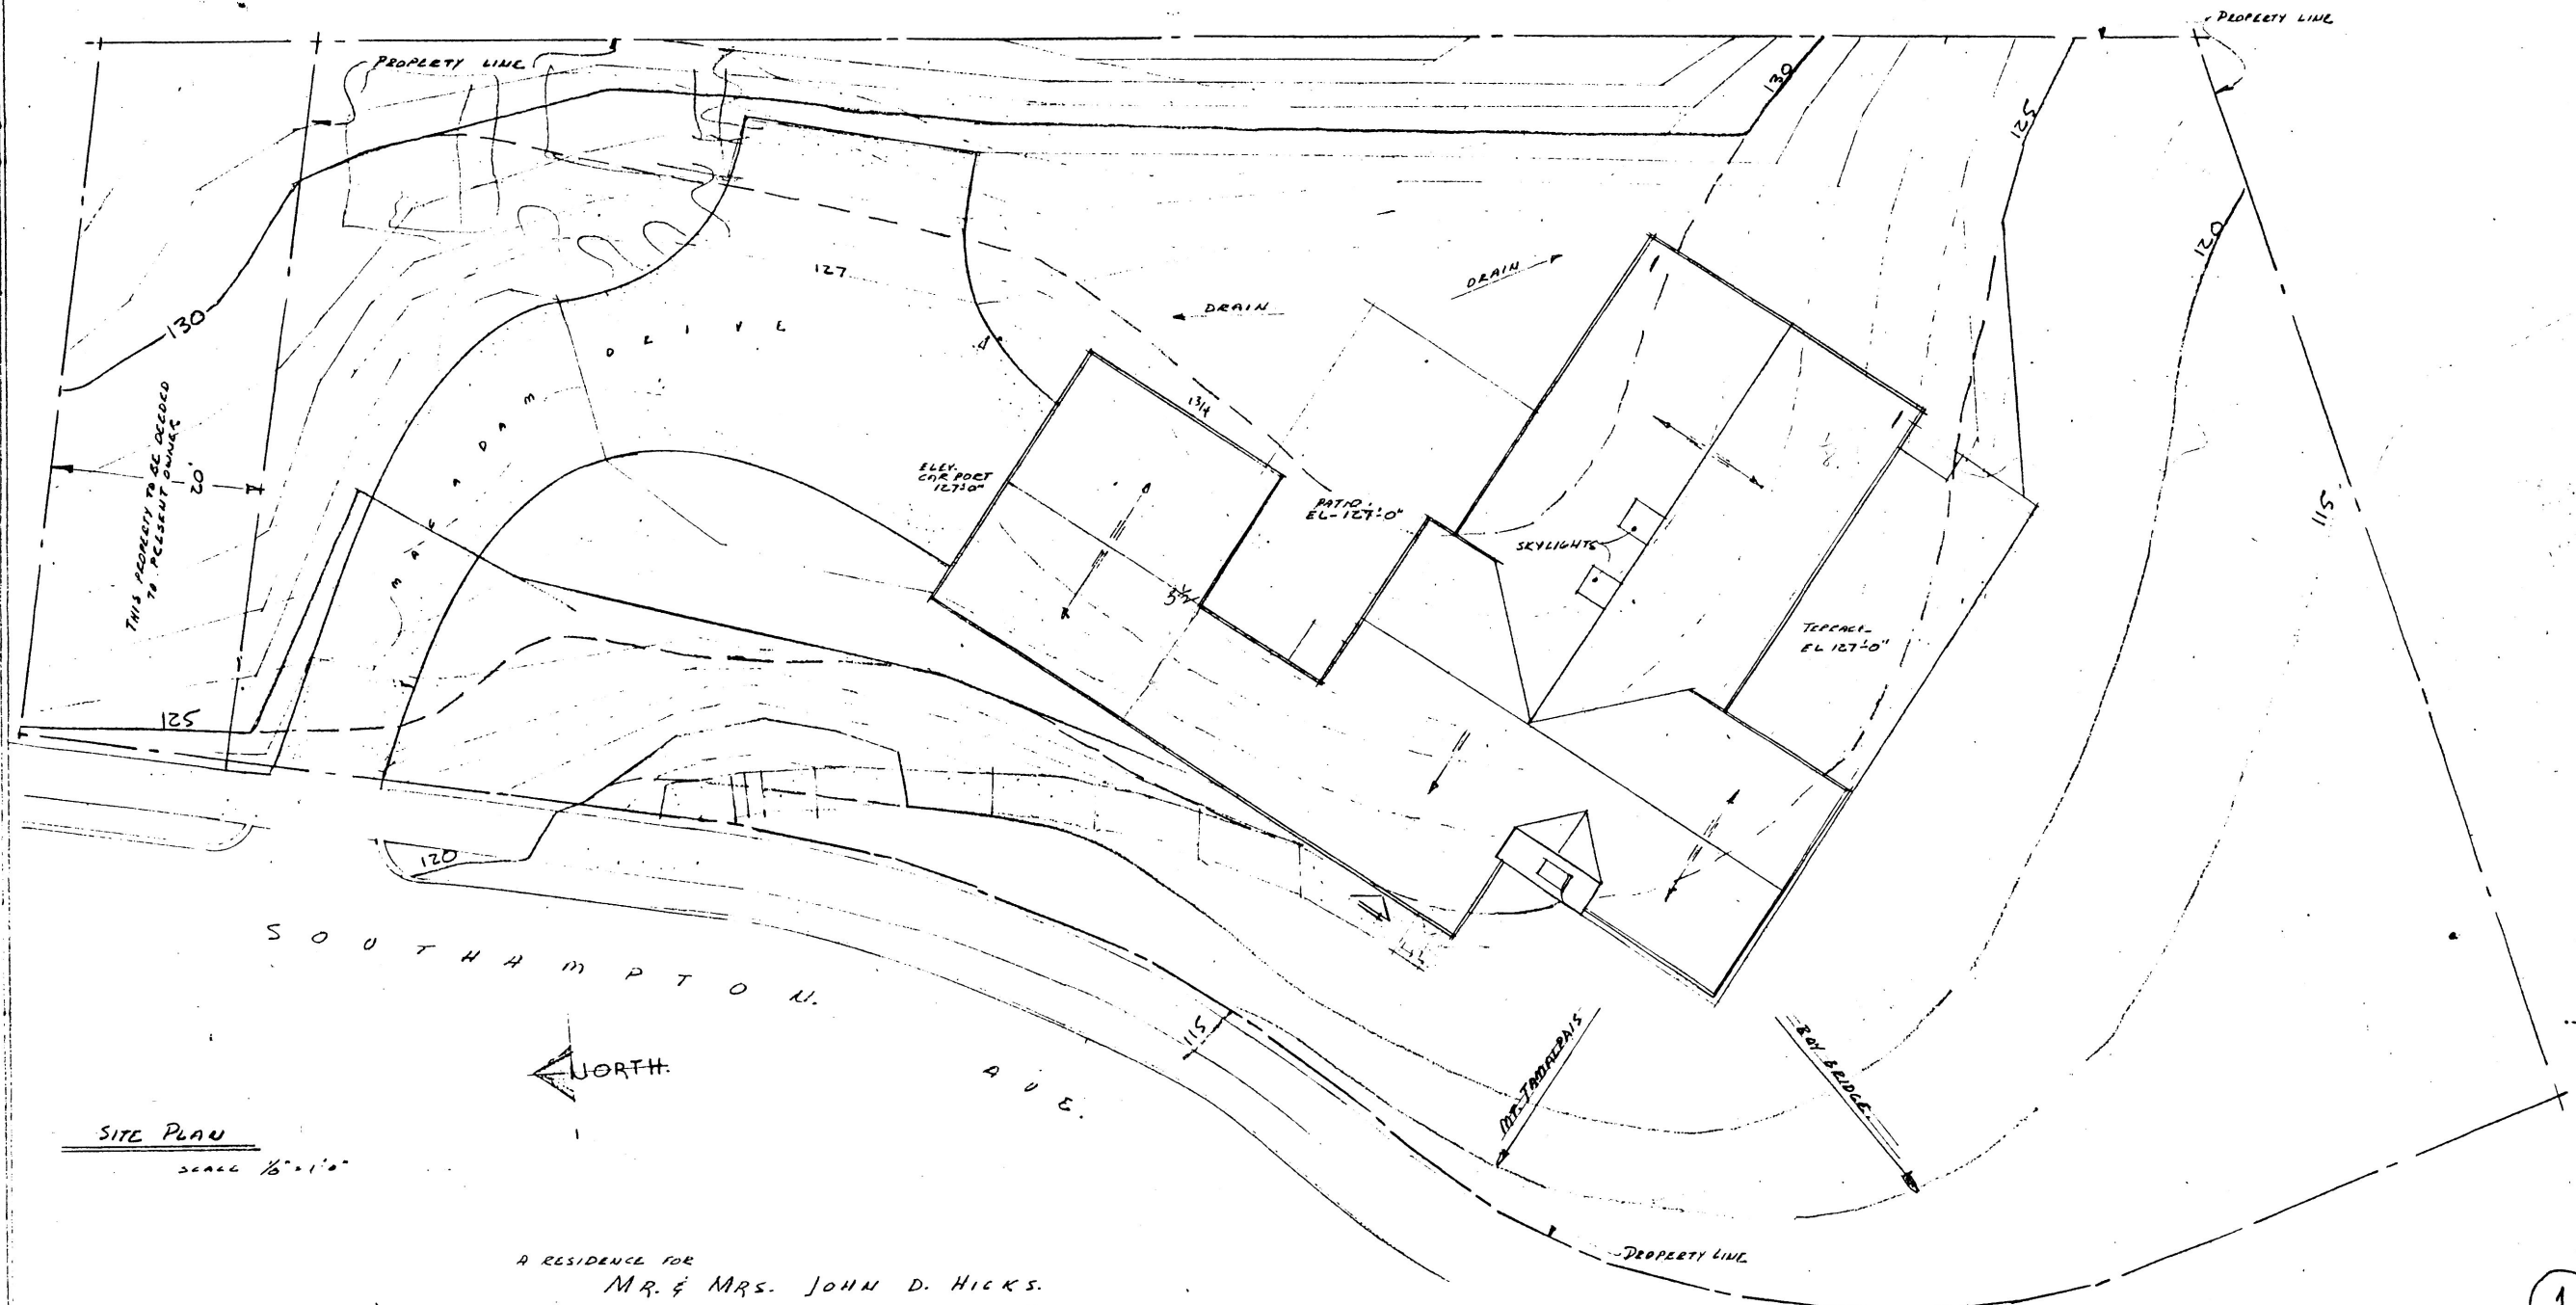

A RESIDENCE FOR
MR. & MRS. JOHN D. HICKS.
SOUTHAMPTON RD, BERKELEY.