


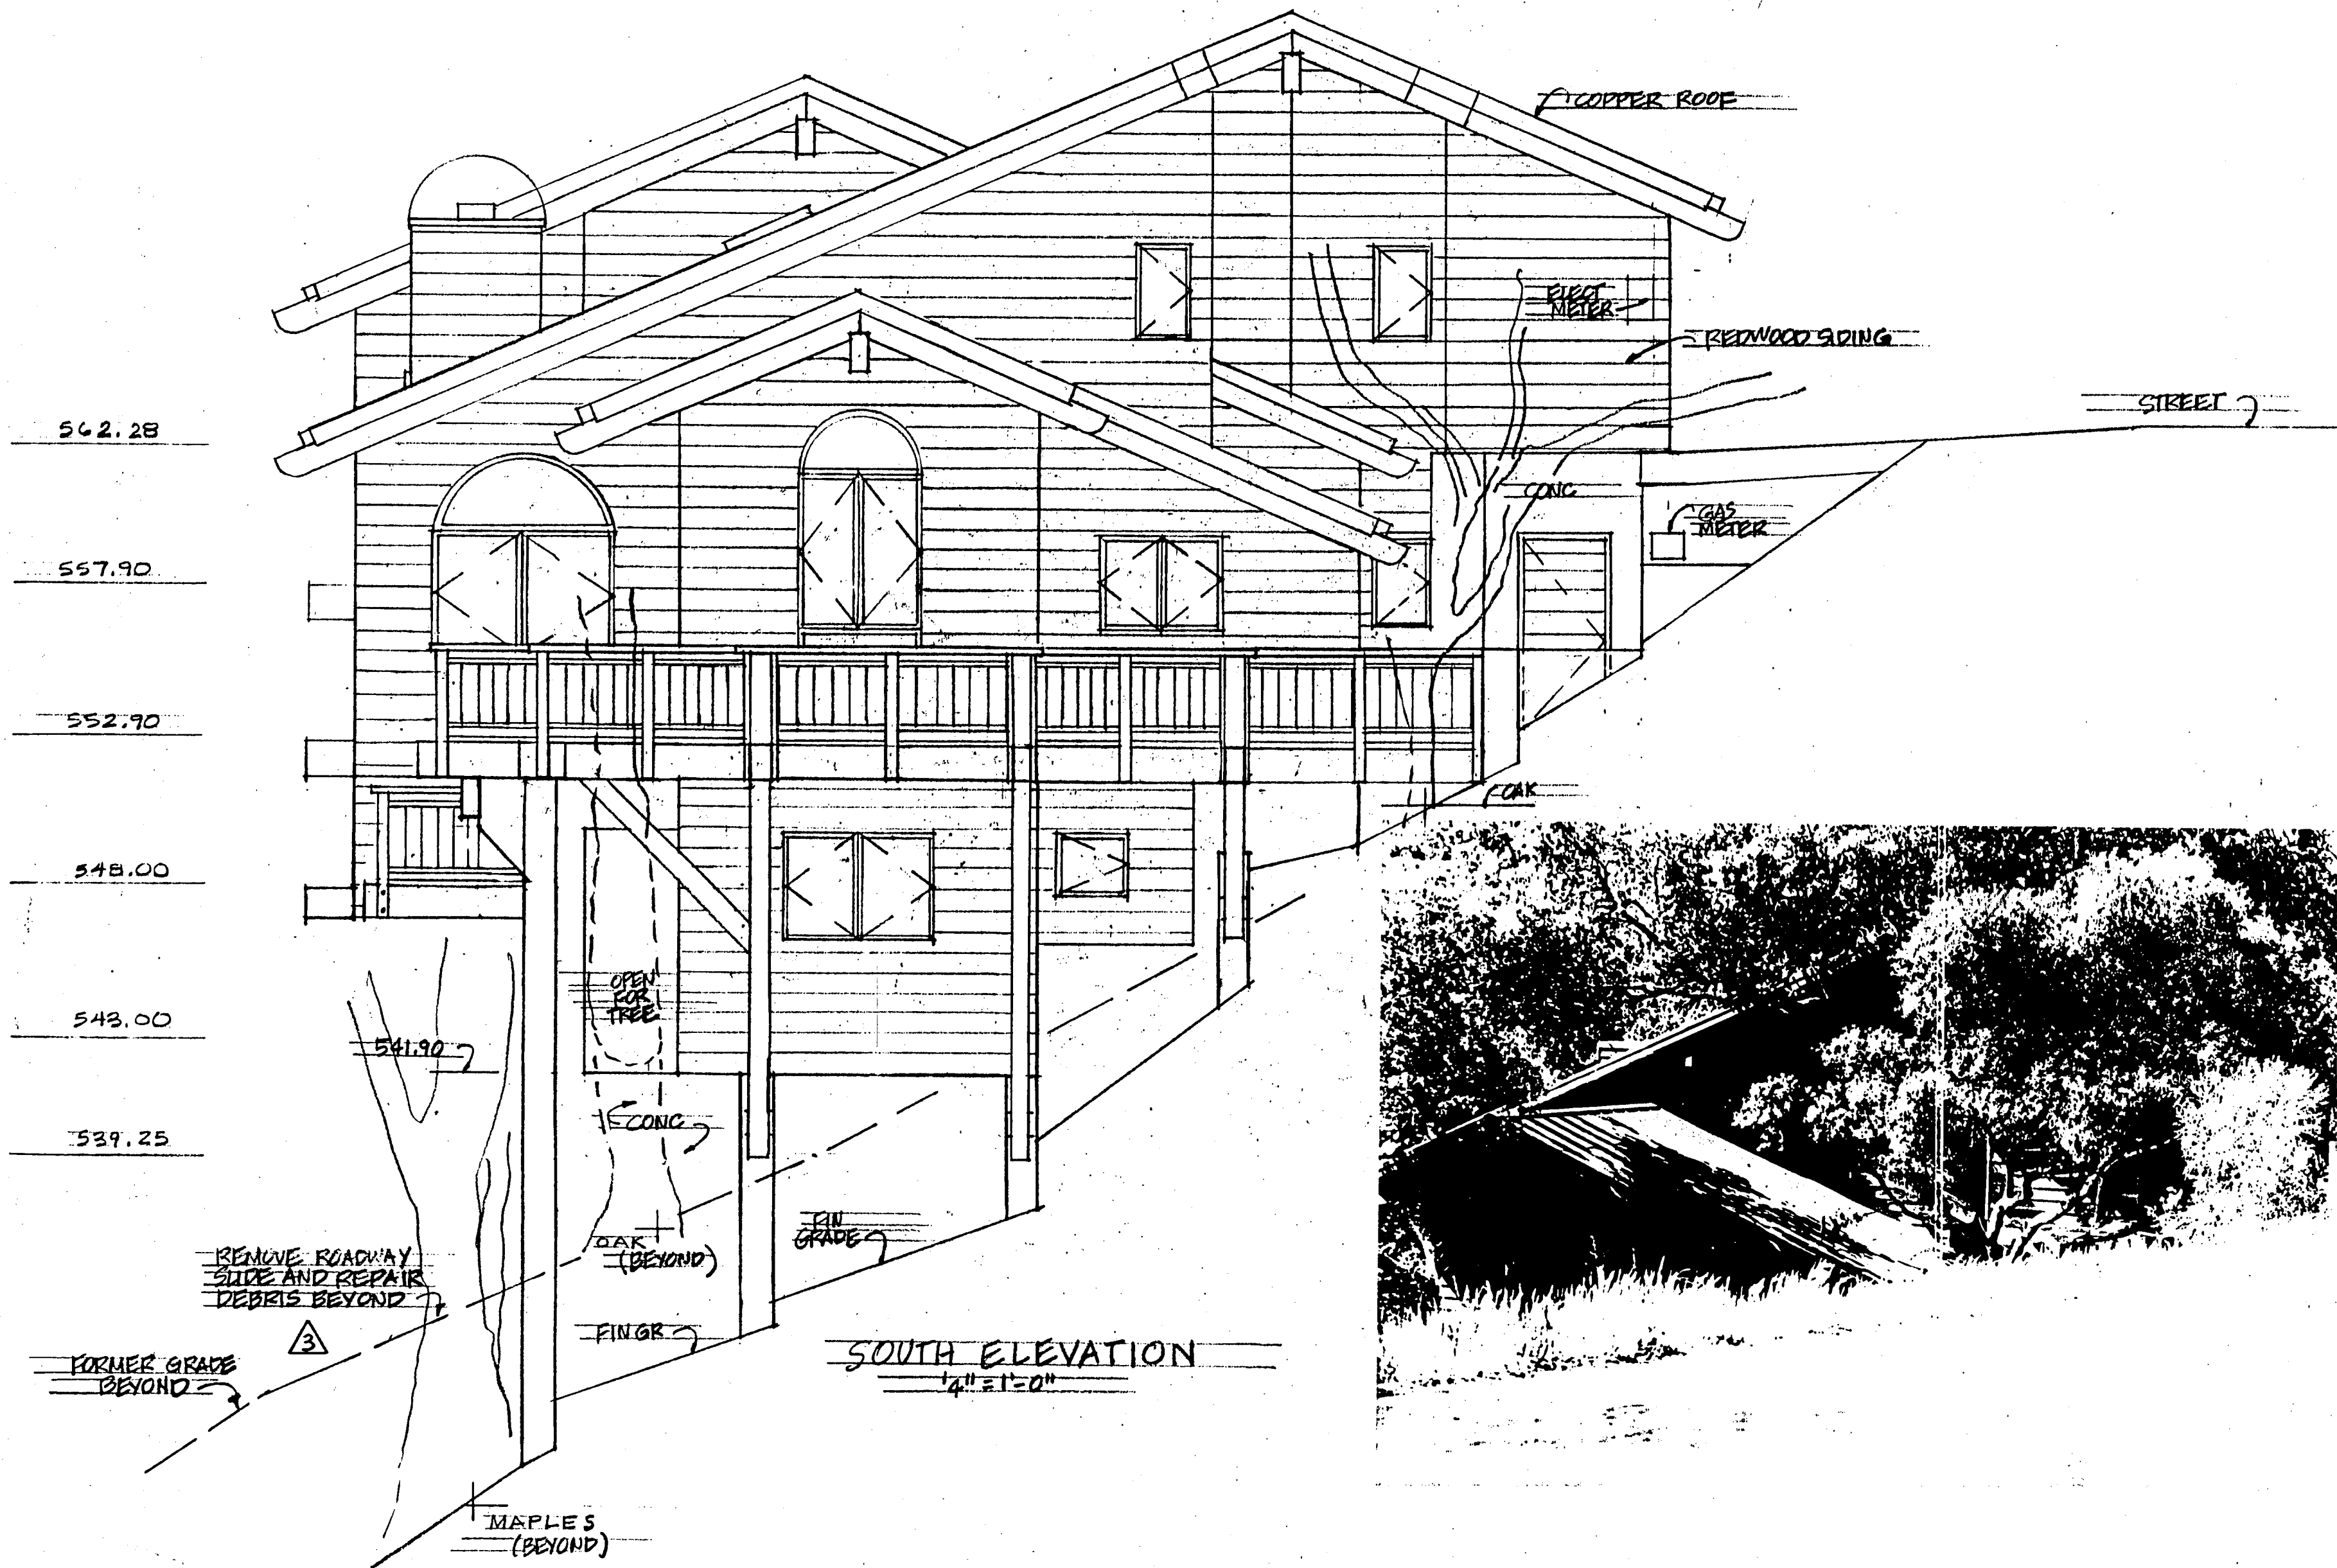

REVISIONS	BY
SEE SHEET 1	

CAROL L. KARP
ARCHITECT
100 TRES MESAS
ORINDA, CALIFORNIA 94563
(415) 254-6676

RESIDENCE FOR
ANITA LEAVY
200 CAÑON DR. ORINDA, CA

Date 7 NOV 90
Scale AS NOTED
Drawn CLK
Job 89133
Sheet **8**
Of 18 Sheets