


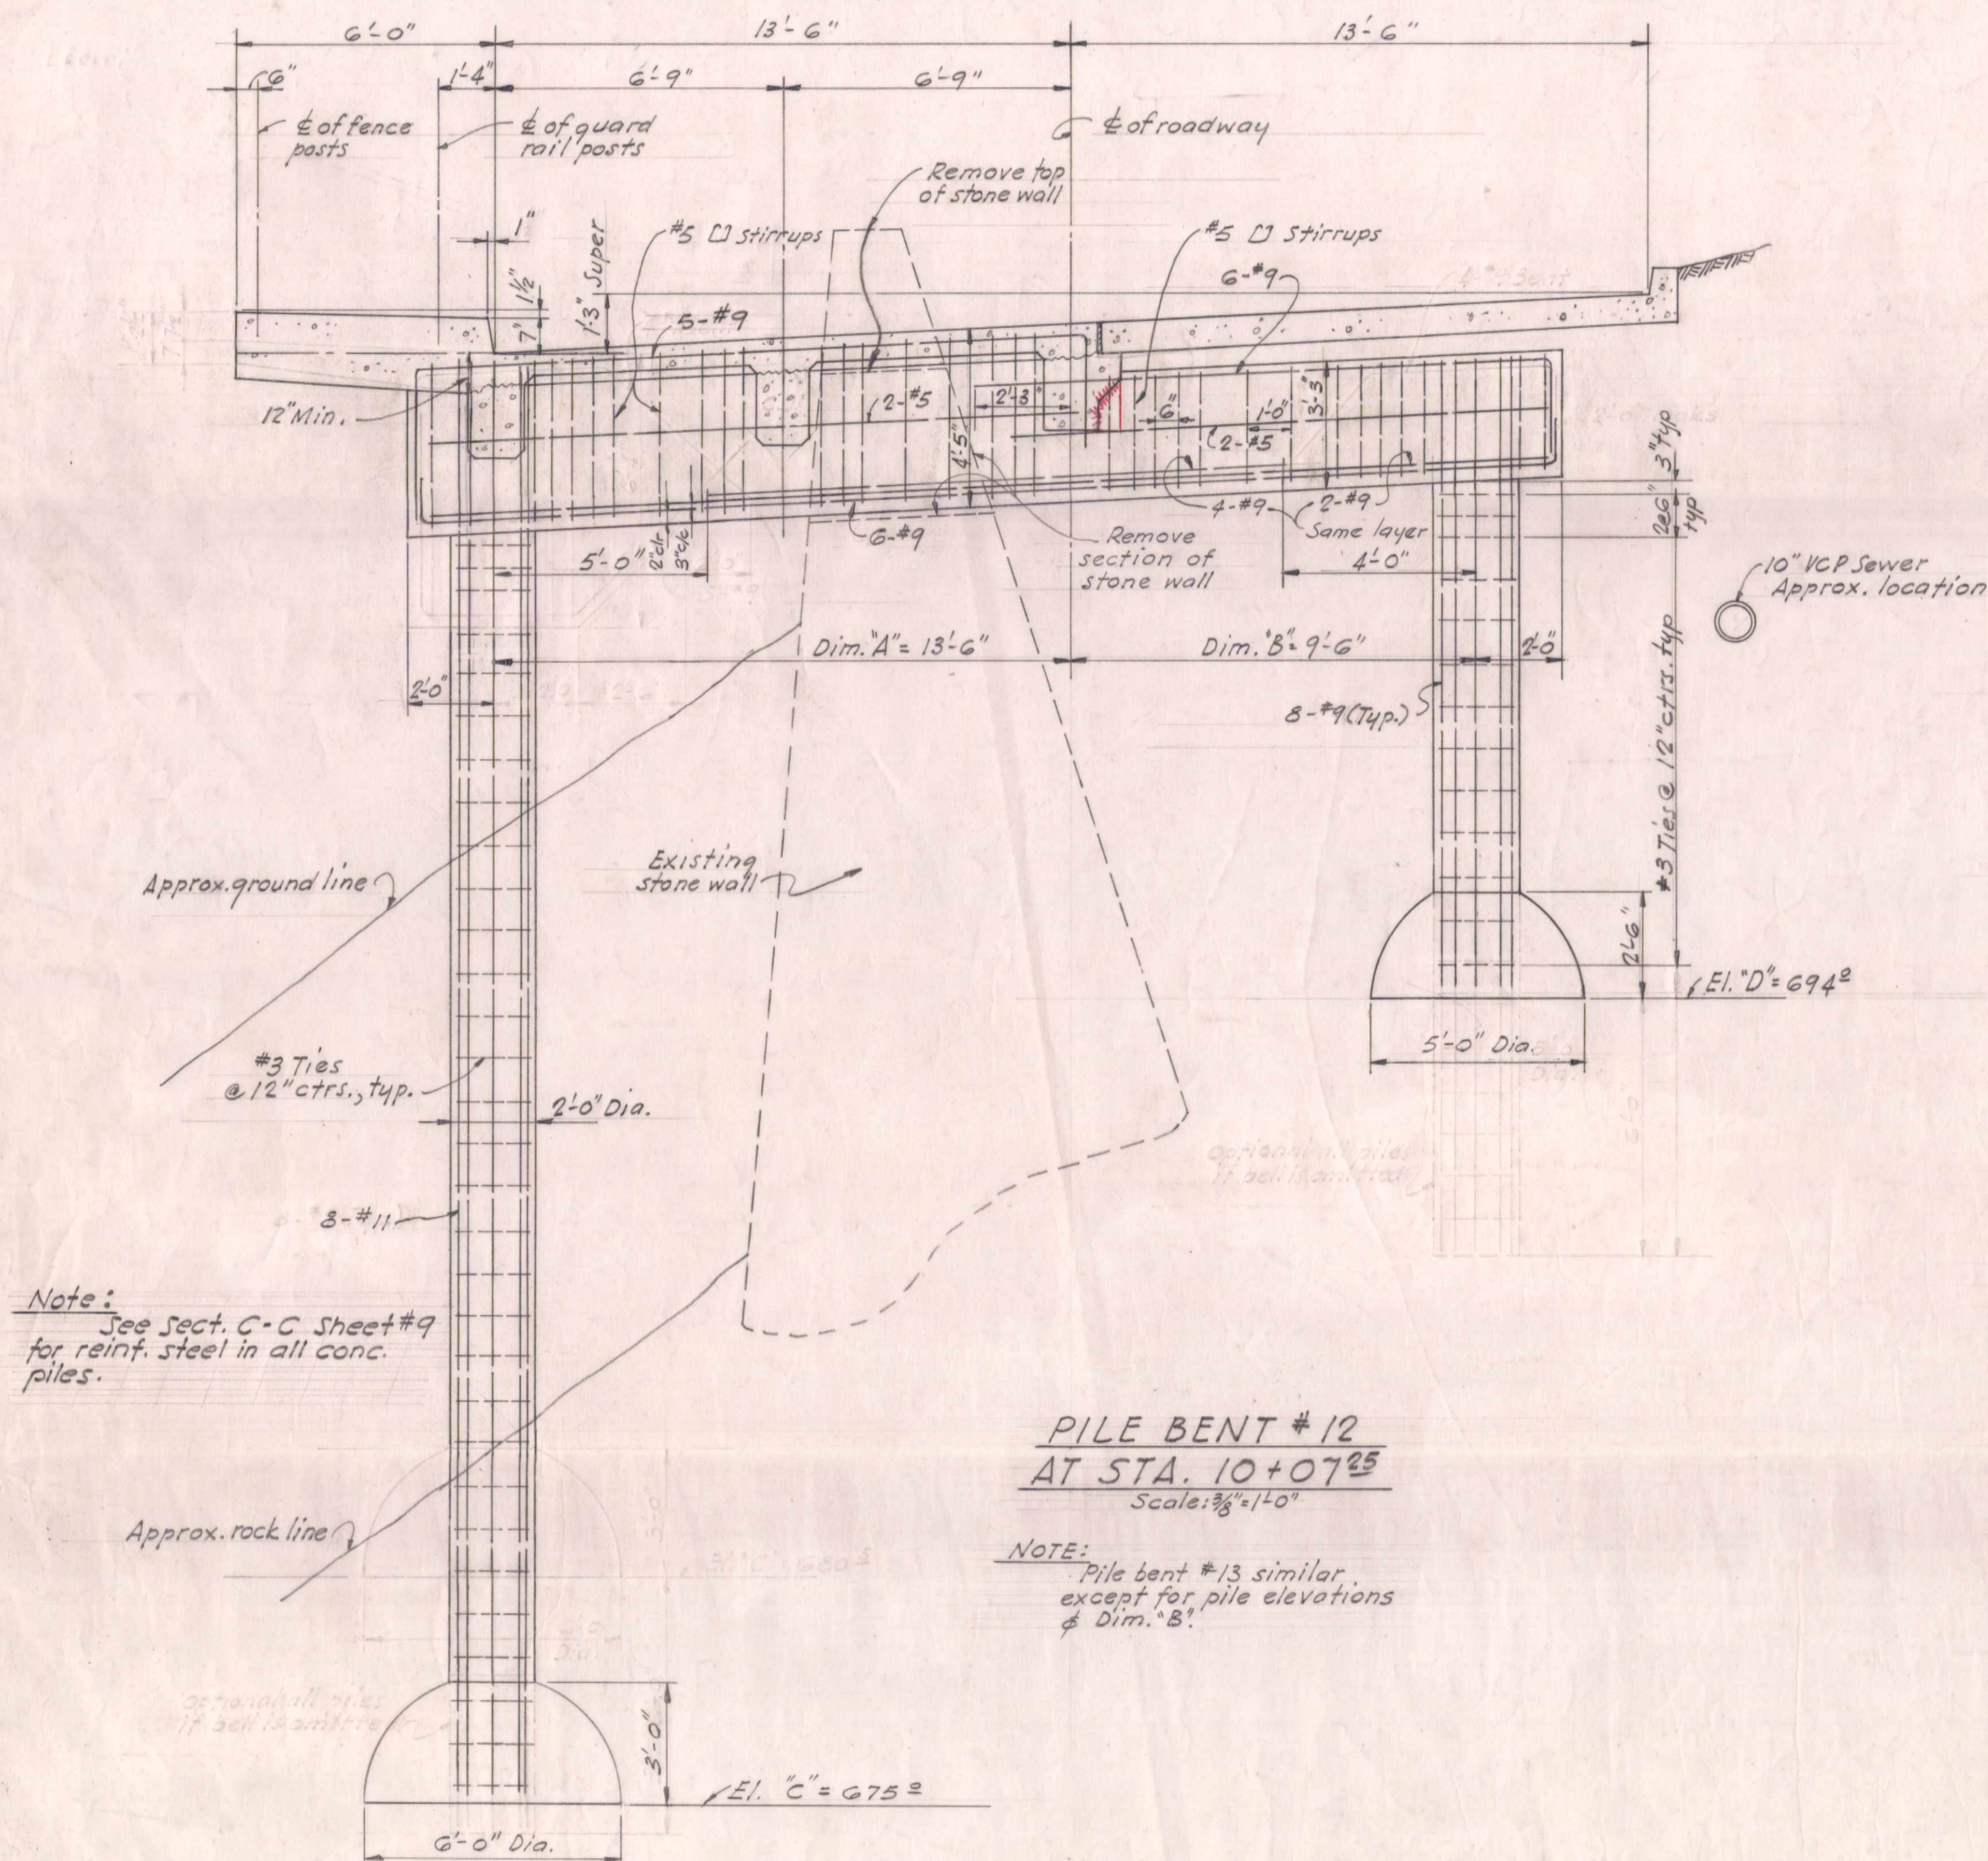

FINAL QUANTITIES CA-25-2

item	quantity	price	Value
1. Earthwork	5,661 cy	6.50	36,796.50
2. Untreated Base	1,227.76 T	4.00	4,911.04
3. Plant-mixed surfacing	541.35 T	12.50	6,766.88
4. Bridge Structure	lump sum		91,279.00
5. P.C.C. pavement	7656.11 sf	1.60	12,249.78
6. Concrete curb & gutter	1,427 lf	3.00	4,281.00
7. Concrete sidewalk	3,700 sf	.50	1,850.00
8. Concrete driveway	2411 lf	.70	1,687.00
9. Guard Rail	1,221 lf	5.00	6,105.00
10. Chain Link Fence	603 lf	2.00	1,206.00
11. Screen Fence	521 lf	5.00	2,605.00
12. Storm Drainage	lump sum		4,700.00
13. House Sewer Connections	362 lf	9.00	3,258.00
14. Type I Retaining Wall	none		
15. Type II Retaining Wall	62 lf	20.00	1,240.00
16. Type III Retaining Wall	276 lf	25.00	6,900.00
17. Type IV Retaining Wall	144.75 lf	36.00	5,211.00
18. Type V Retaining Wall	30.94 lf	46.00	1,423.24
19. Type VI Retaining Wall	234.64 lf	63.00	14,782.32
20. Type VII Retaining Wall	228.57 lf	80.00	18,285.60
21. Type VIII Retaining Wall	115.20 lf	101.00	11,635.20
22. Type IX Retaining Wall	36.30 lf	121.00	6,836.50
23. Access Steps for abutting properties	lump sum		2,500.00
24. Traffic Signs	lump sum		5,000.00
25. Conduit	150 lf	3.00	450.00
26. Drilled-in Piles - Additional	545.5 f	25.00	13,637.00
27. Drilled-in Piles - Credit	86.91 f	10.00	869.10
* Change Orders - Items			
1. Construct Access Steps - Calvin prop.	lump sum		200.00
2. Construct Type VII-A Wall & Steps	lump sum		689.00
3. Quarry Access Road			
Earthwork	434 cy	6.50	2,821.00
Chain link fence	100 lf	2.00	200.00
Type III retaining wall	10 lf	25.00	250.00
Type IV retaining wall	5 lf	36.00	180.00
Type V retaining wall	40 lf	46.00	1,840.00
Type VI retaining wall	15 lf	63.00	945.00
Type VII retaining wall	10 lf	80.00	800.00
Type VIII retaining wall	20 lf	101.00	2,020.00
Incidental work	lump sum		1,700.00
4. Temporary fence	lump sum		510.00
5. Water service	36 lf	lump sum	367.00
6. Bridge fence	lump sum		6,860.00
7. Guard Rail gaps	lump sum		300.00

TOTALS

Bid items	subtotal	\$ 250,221.56
Piles	subtotal	14,506.60
Change Order #3 (Quarry Access Rd.)	subtotal	10,756.00
Change Orders 1,2,4,5,6,7	subtotal	8,926.00
CA 25-2	Total	284,410.16

Contractor - JOHN H. McCOSKER INC.
Inspector - PAUL SCHOCH - Asst. Civil Engr.
Contract Awarded - March 14, 1961
Work Started - March 27, 1961
Work Completed - DEC. 8, 1961

C.A. 25 UNIT 2

JOHN A. BLUME AND ASSOCIATES, ENGINEERS
812 HOWARD STREET SAN FRANCISCO 5

CITY OF BERKELEY
DEPARTMENT OF PUBLIC WORKS

LA LOMA AVENUE IMPROVEMENT
BUENA VISTA WAY TO EL PORTAL COURT
BRIDGE SECTIONS

APPROVED: *[Signature]* DATE: 2/20/61
DIRECTOR OF PUBLIC WORKS
(REGISTERED CIVIL ENGINEER NO. 7409)

DRAWN: H.H.G. DATE: 9-30-60
TRACED: J.E.F. SCALE: 3/8" = 1'-0"
CHECKED: J.E.F. BOOK: M75 & M75A
PLAN: 3470
FILE: 501-148
SHEET: 12 OF 17