

LA LOMA PARK


BERKELEY

ALAMEDA COUNTY CAL.

C.L. HUGGINS, TOWN ENGINEER
OCT 1900

SCALE 100' to 1"

NOTE LALOMA PARK is a subdivision of the southeasterly portion of Plot 84, as per Kellersbergers map of the subdivision of the Ranches of V. & D. Perilla

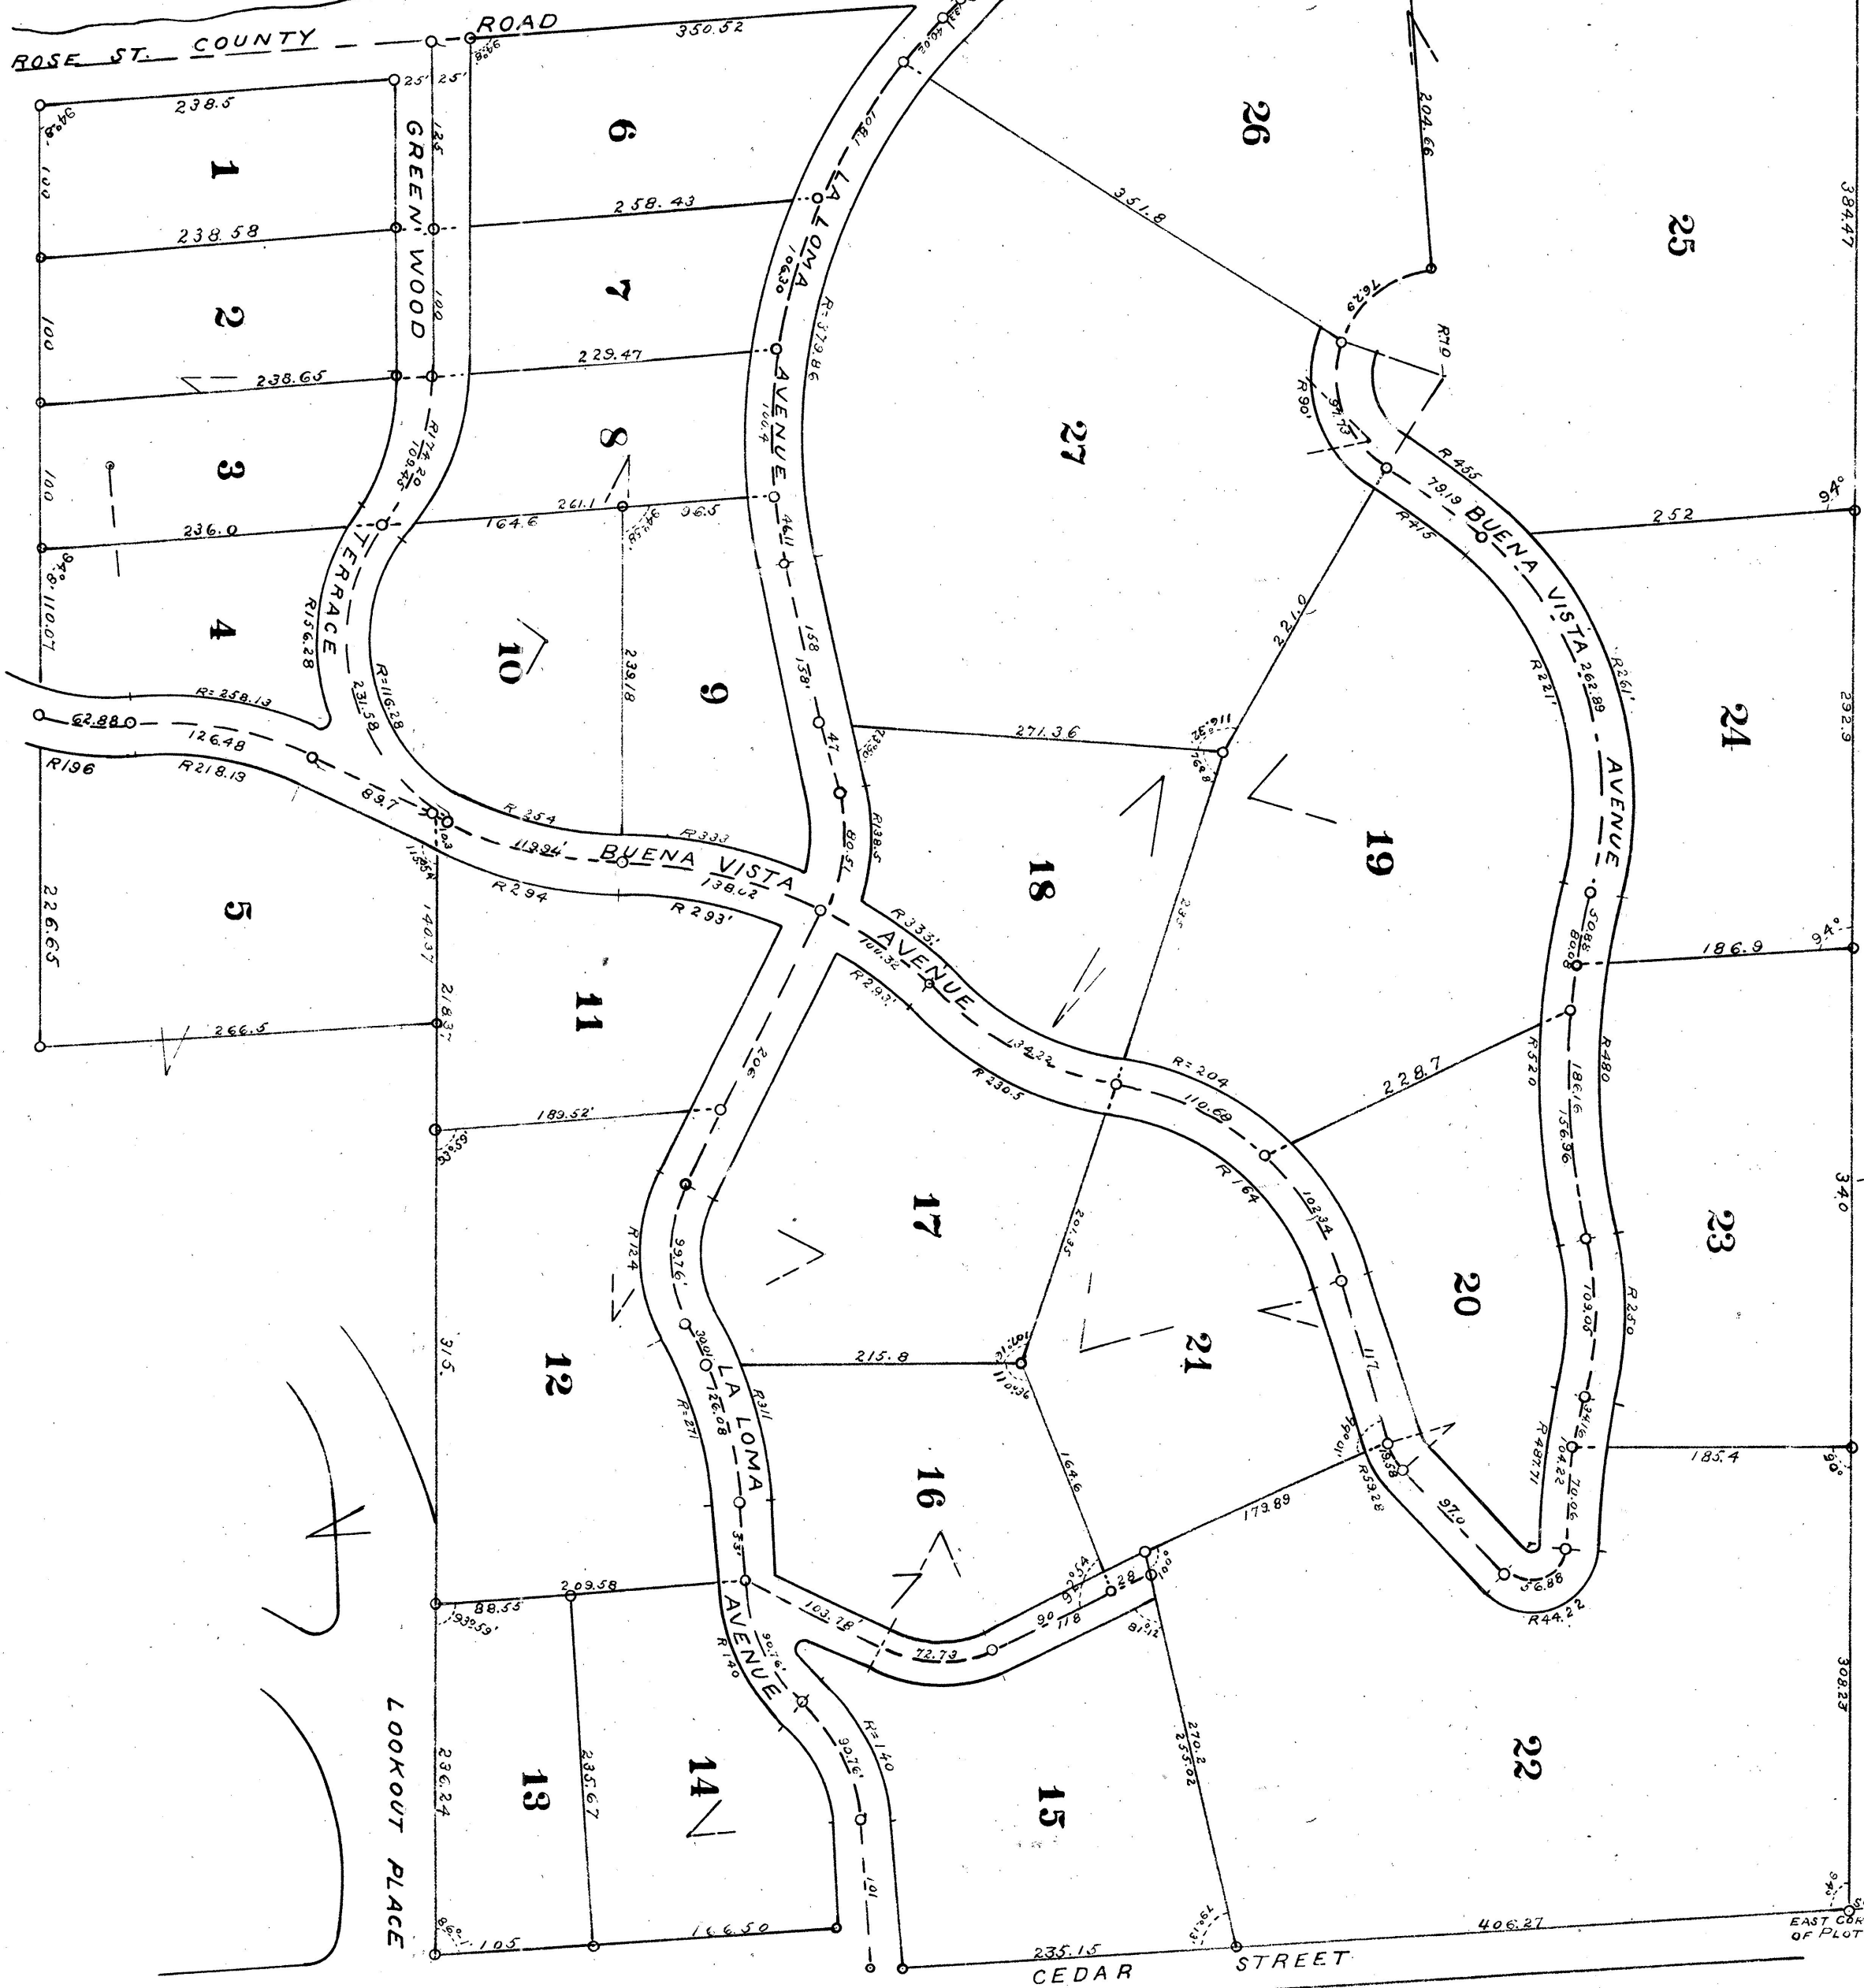

In witness whereof I the recorder of the said county and shown upon the above map have hereunto affixed my hand and seal this 10th day of November 1900.

James H. Huggins, Recorder



Subscribed and sworn to before me this 10th day of November 1900.

Notary Public for the County of Alameda, State of California.

I. 8369

FILED AT REQUEST OF

Mrs. J. W. Huggins, Recorder

at 2.30 min. past 10.45 A.M. in the office of the County Recorder of the County of Alameda, State of California.

By J. W. Huggins, Deputy Recorder.

504

BR 16 Pg 13