

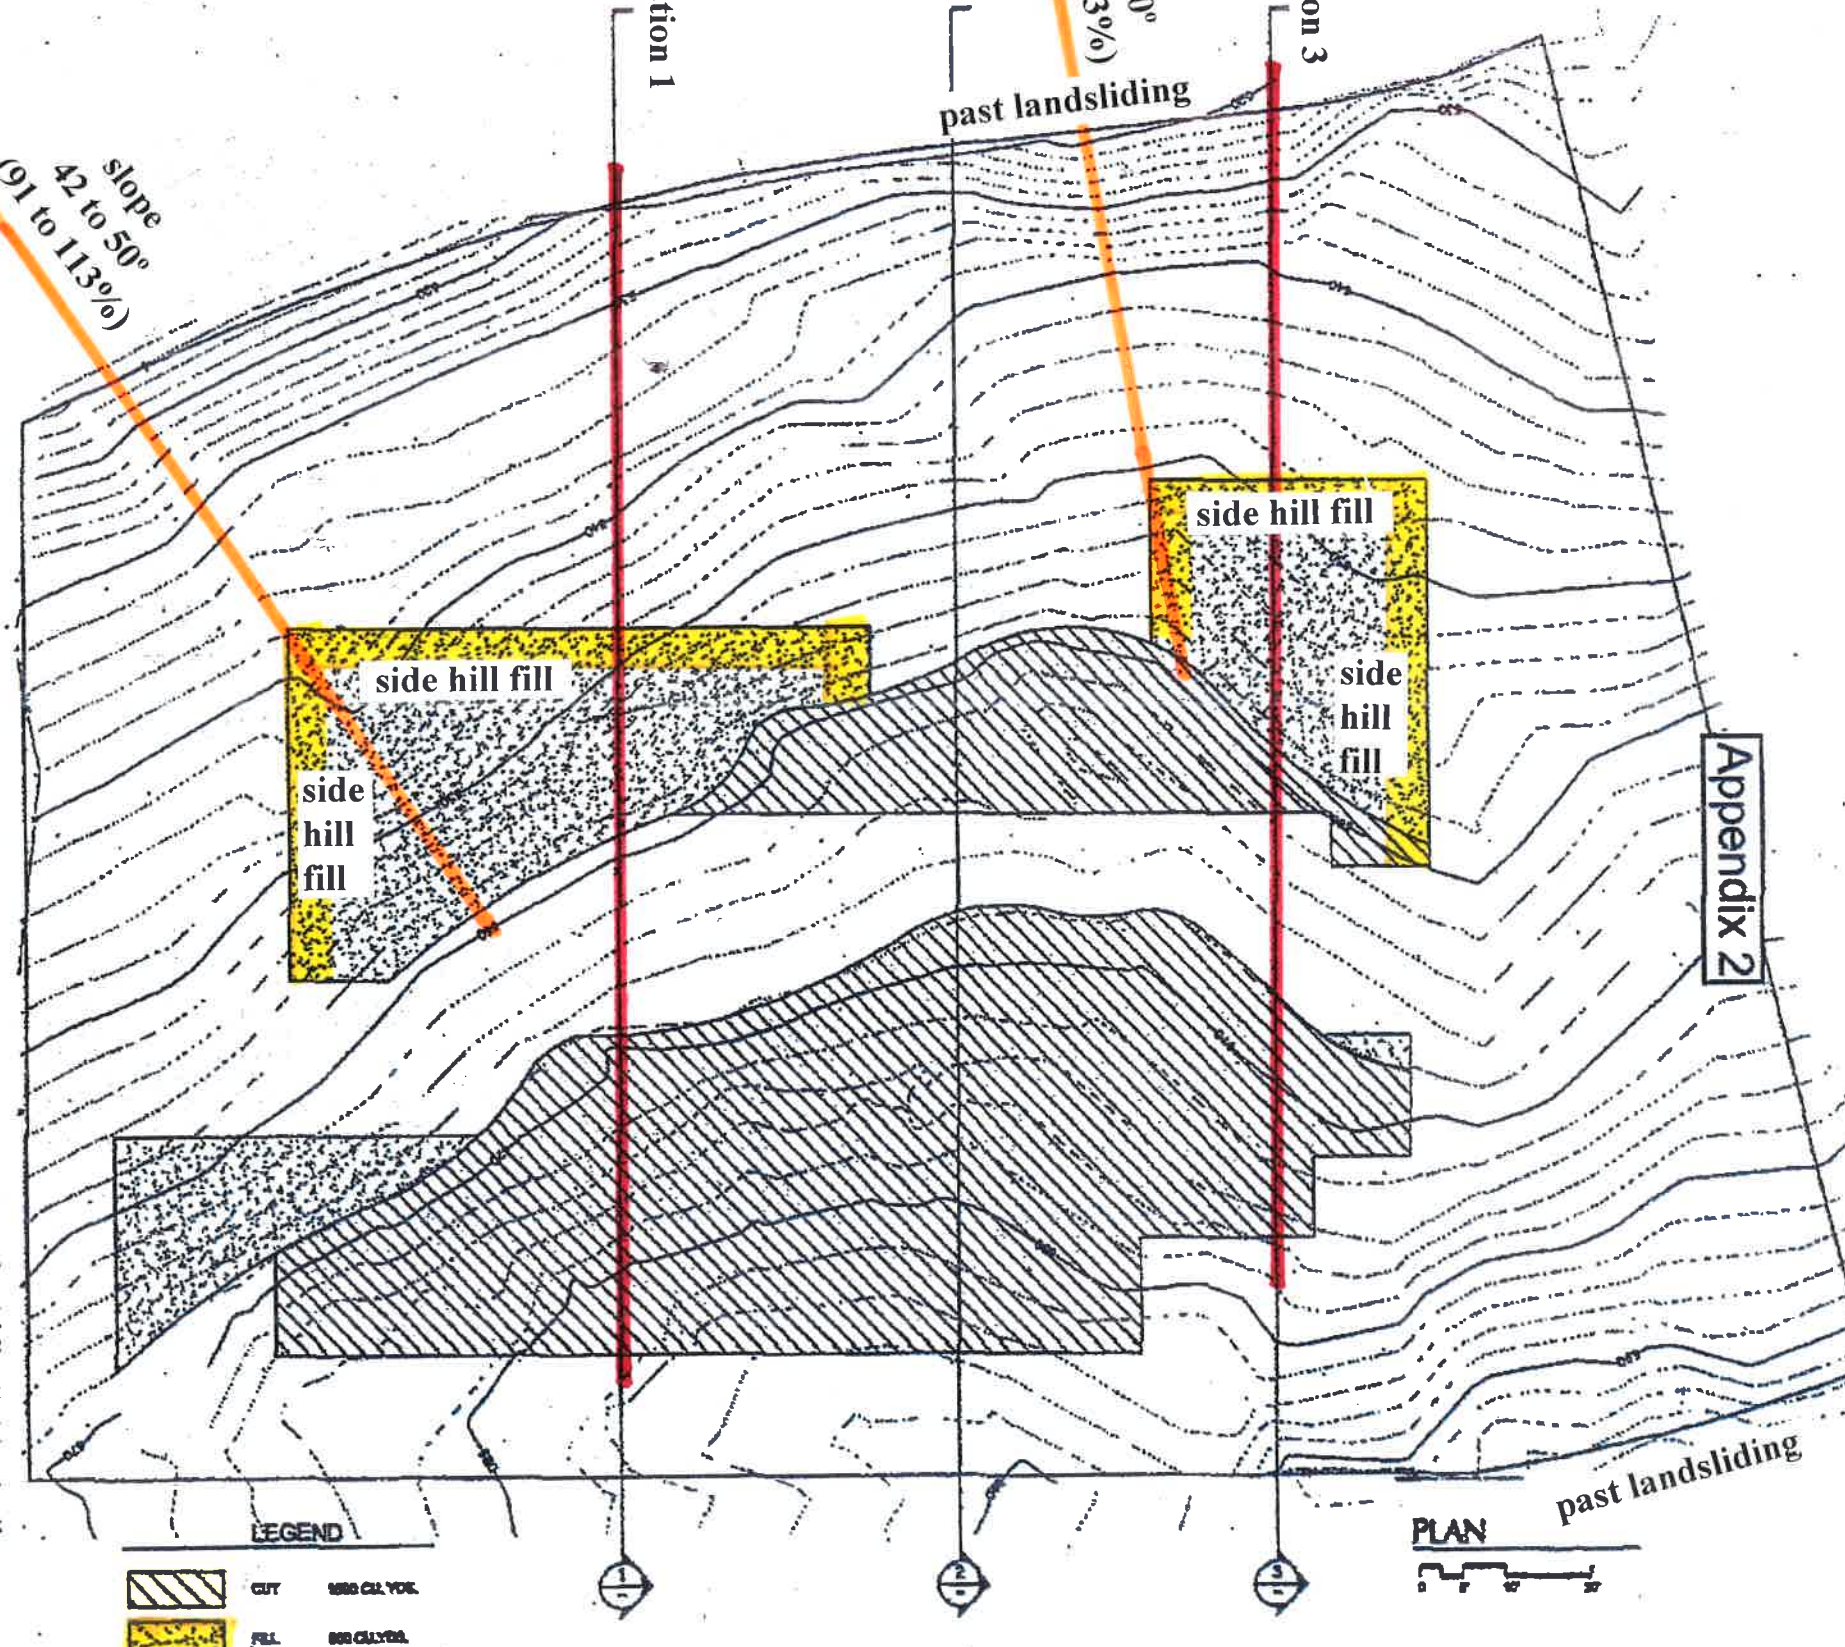
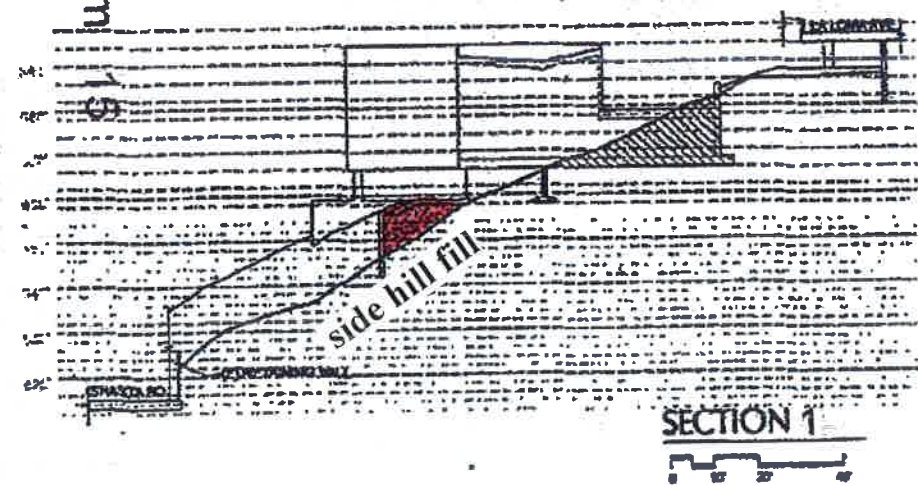


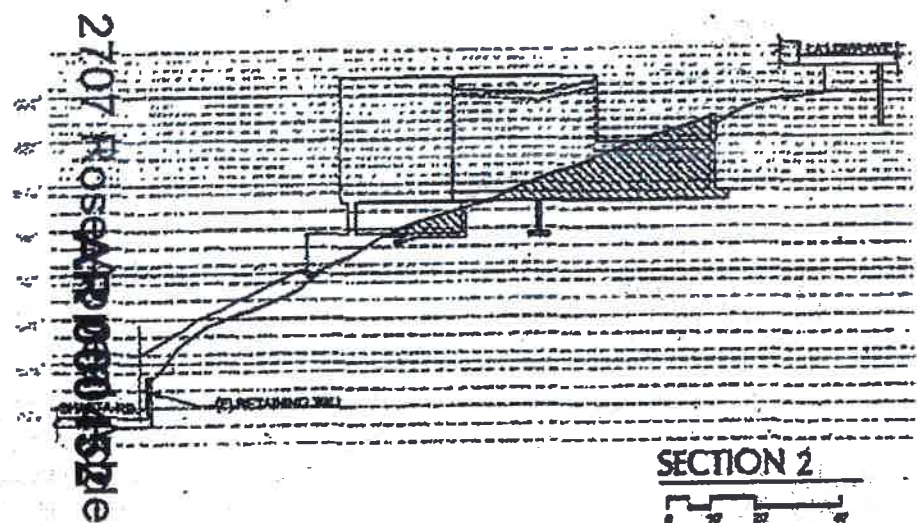

CONCEPTUAL GRADING PLAN

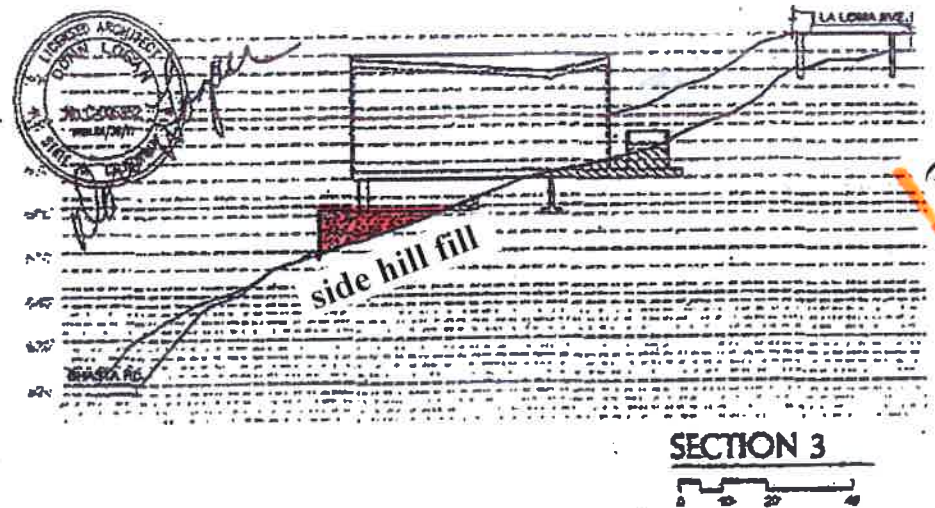

KAPOR KLEIN HOUSE
2707 ROSE STREET
BERKELEY, CA 94708

MARCY WONG DONN LOGAN ARCHITECTS
880 BANCROFT WAY, SUITE 200, BERKELEY, CA 94718
TEL: (510) 843-0918 FAX: (510) 843-0918
MAY 13, 2008