
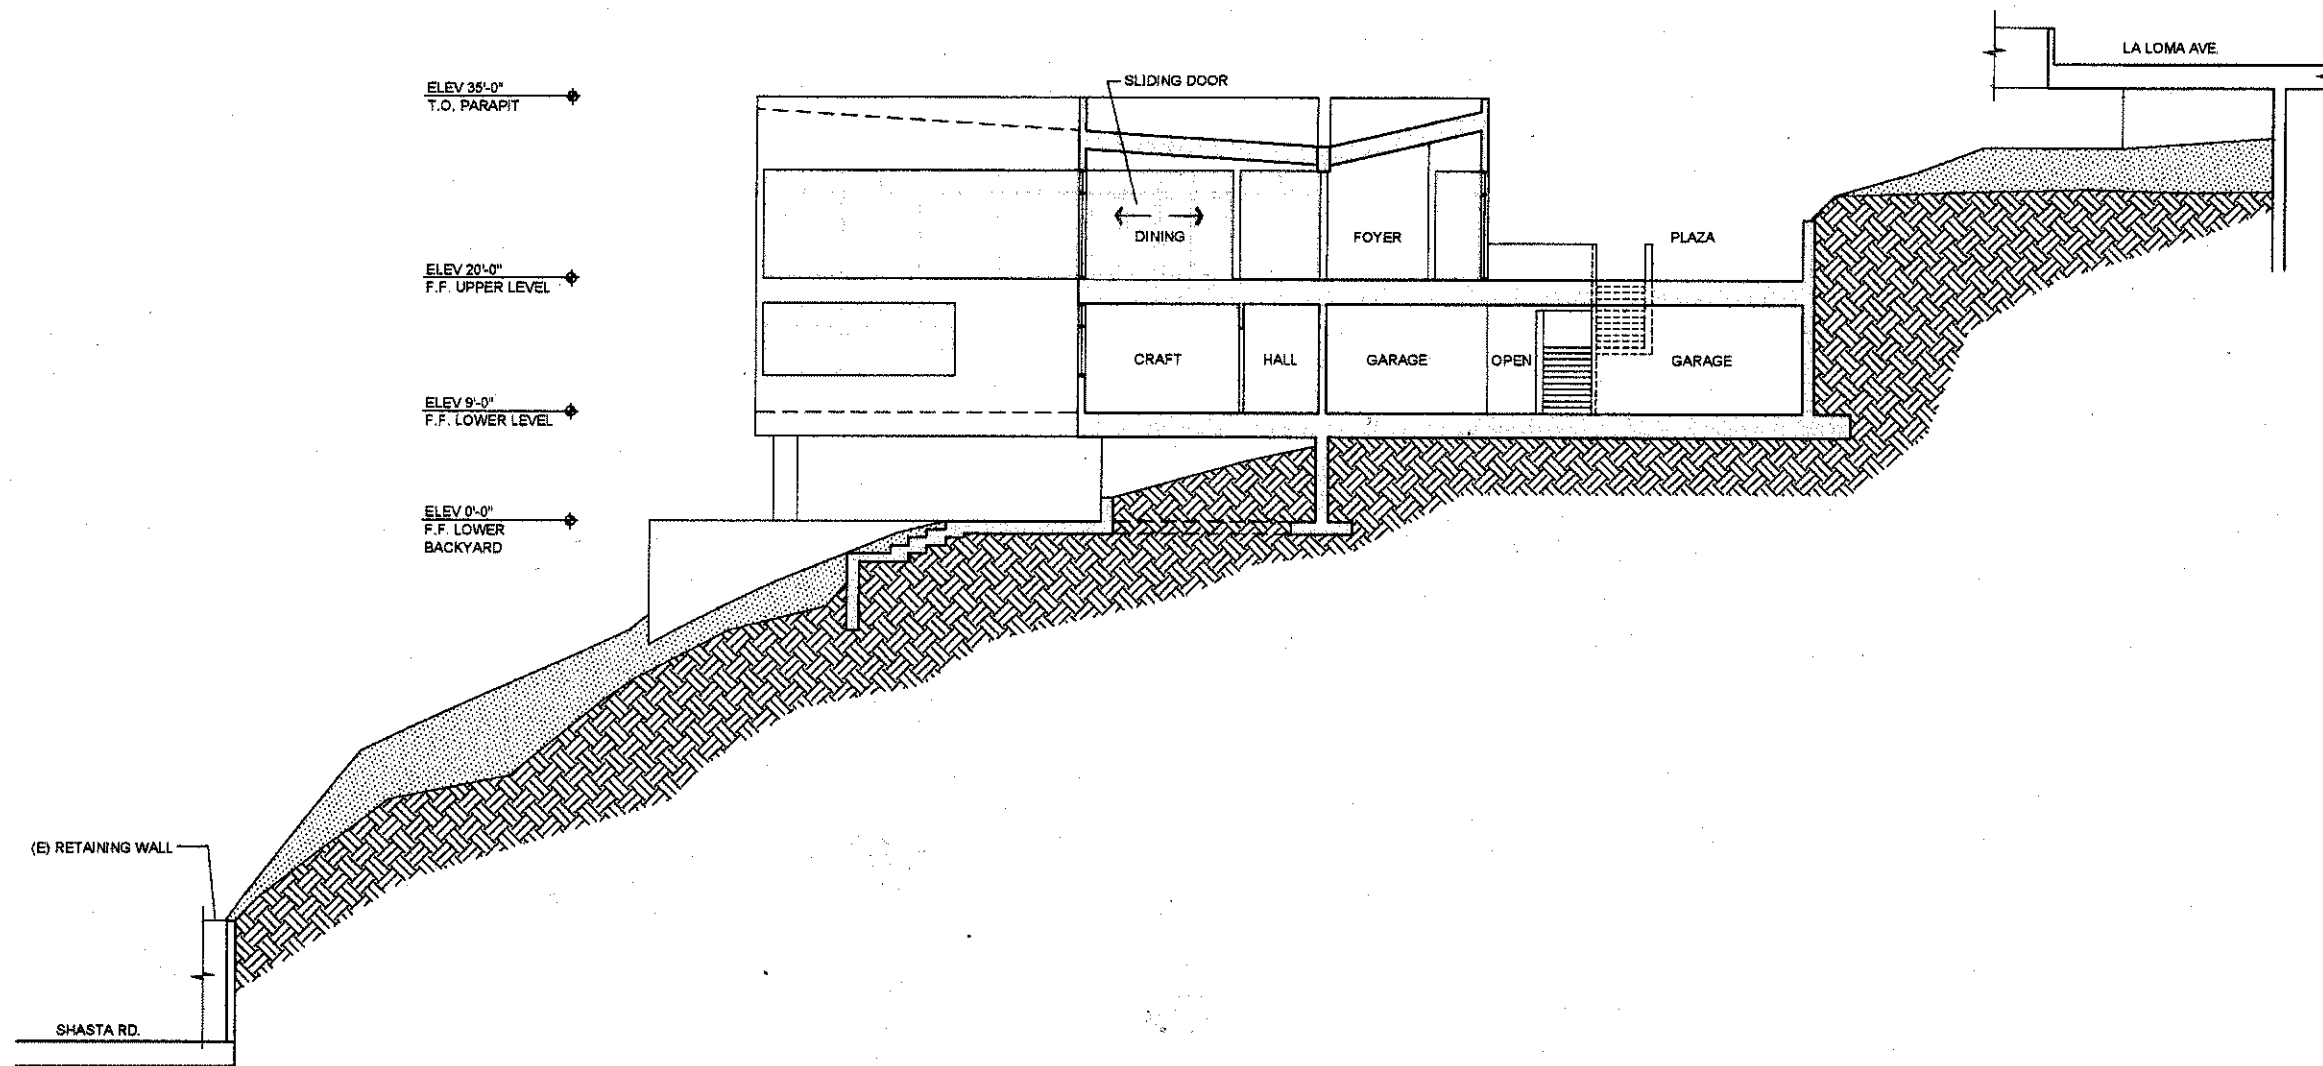


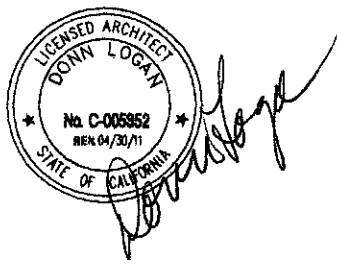

TRANVERSE SECTION LOOKING EAST

KAPOR KLEIN HOUSE
2707 ROSE STREET
BERKELEY, CA 94708

MARCY WONG DONN LOGAN ARCHITECTS
800 BANCROFT WAY, SUITE 200, BERKELEY, CA 94710
TEL: (510) 843-0916 FAX (510) 843-0949
MAY 15, 2009