


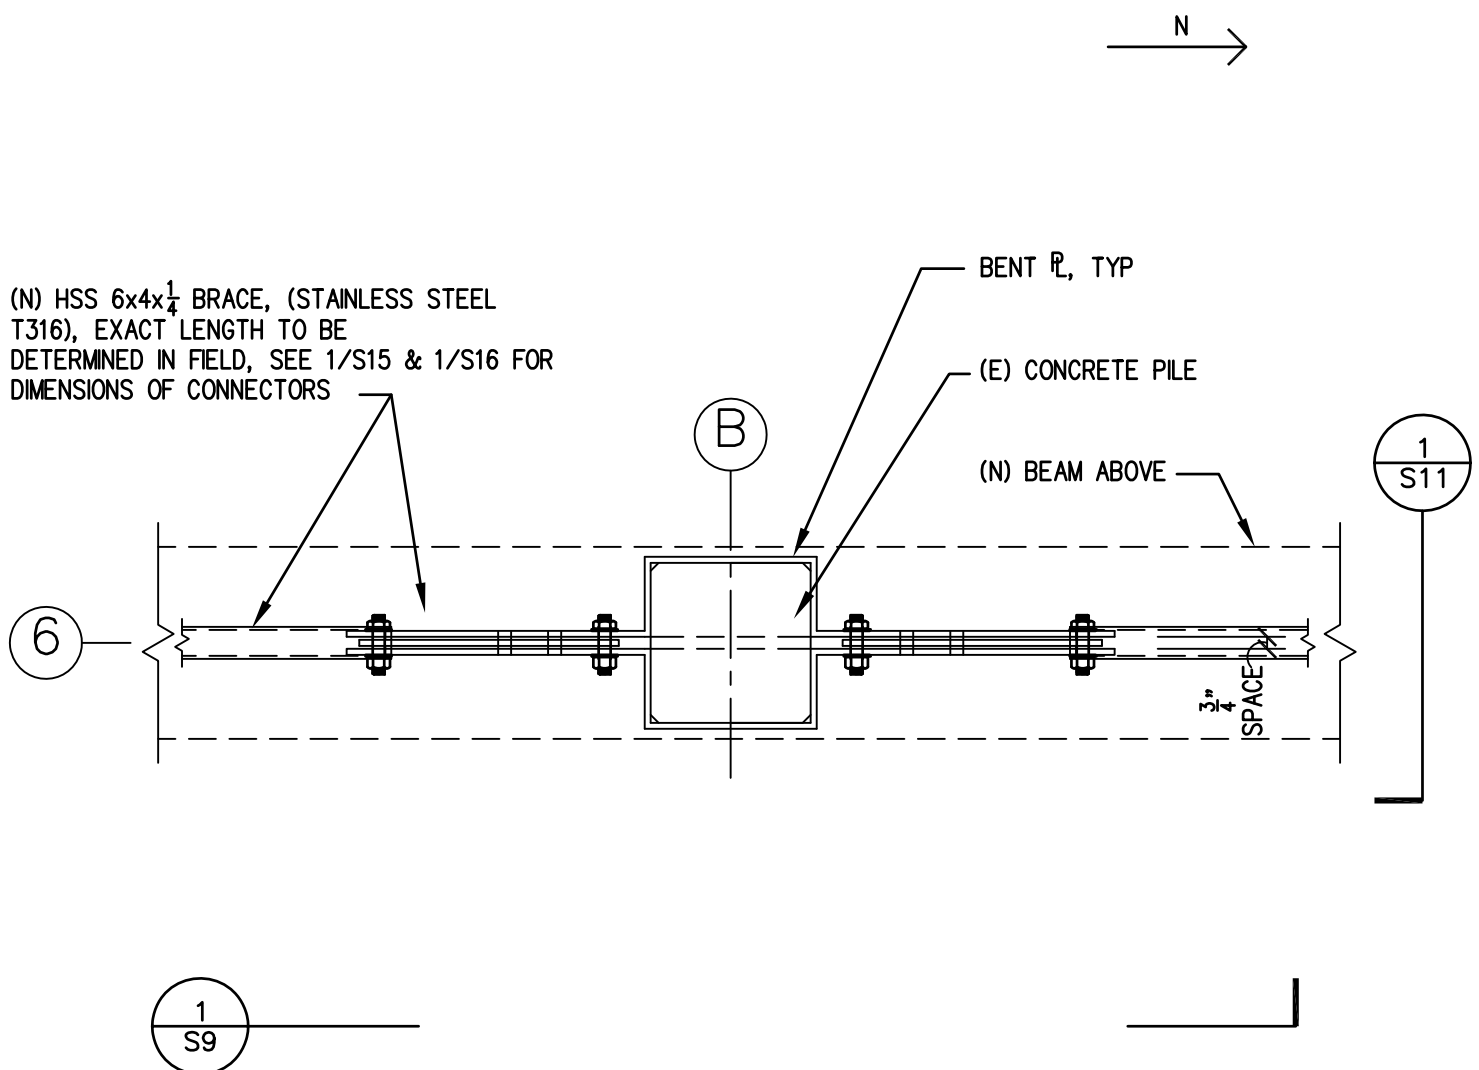

1
S11

CONNECTION AT LINE 6B – PLAN

Copyright © 2009 J. B. Kardon & L. B. Karp

1"=1'-0"